


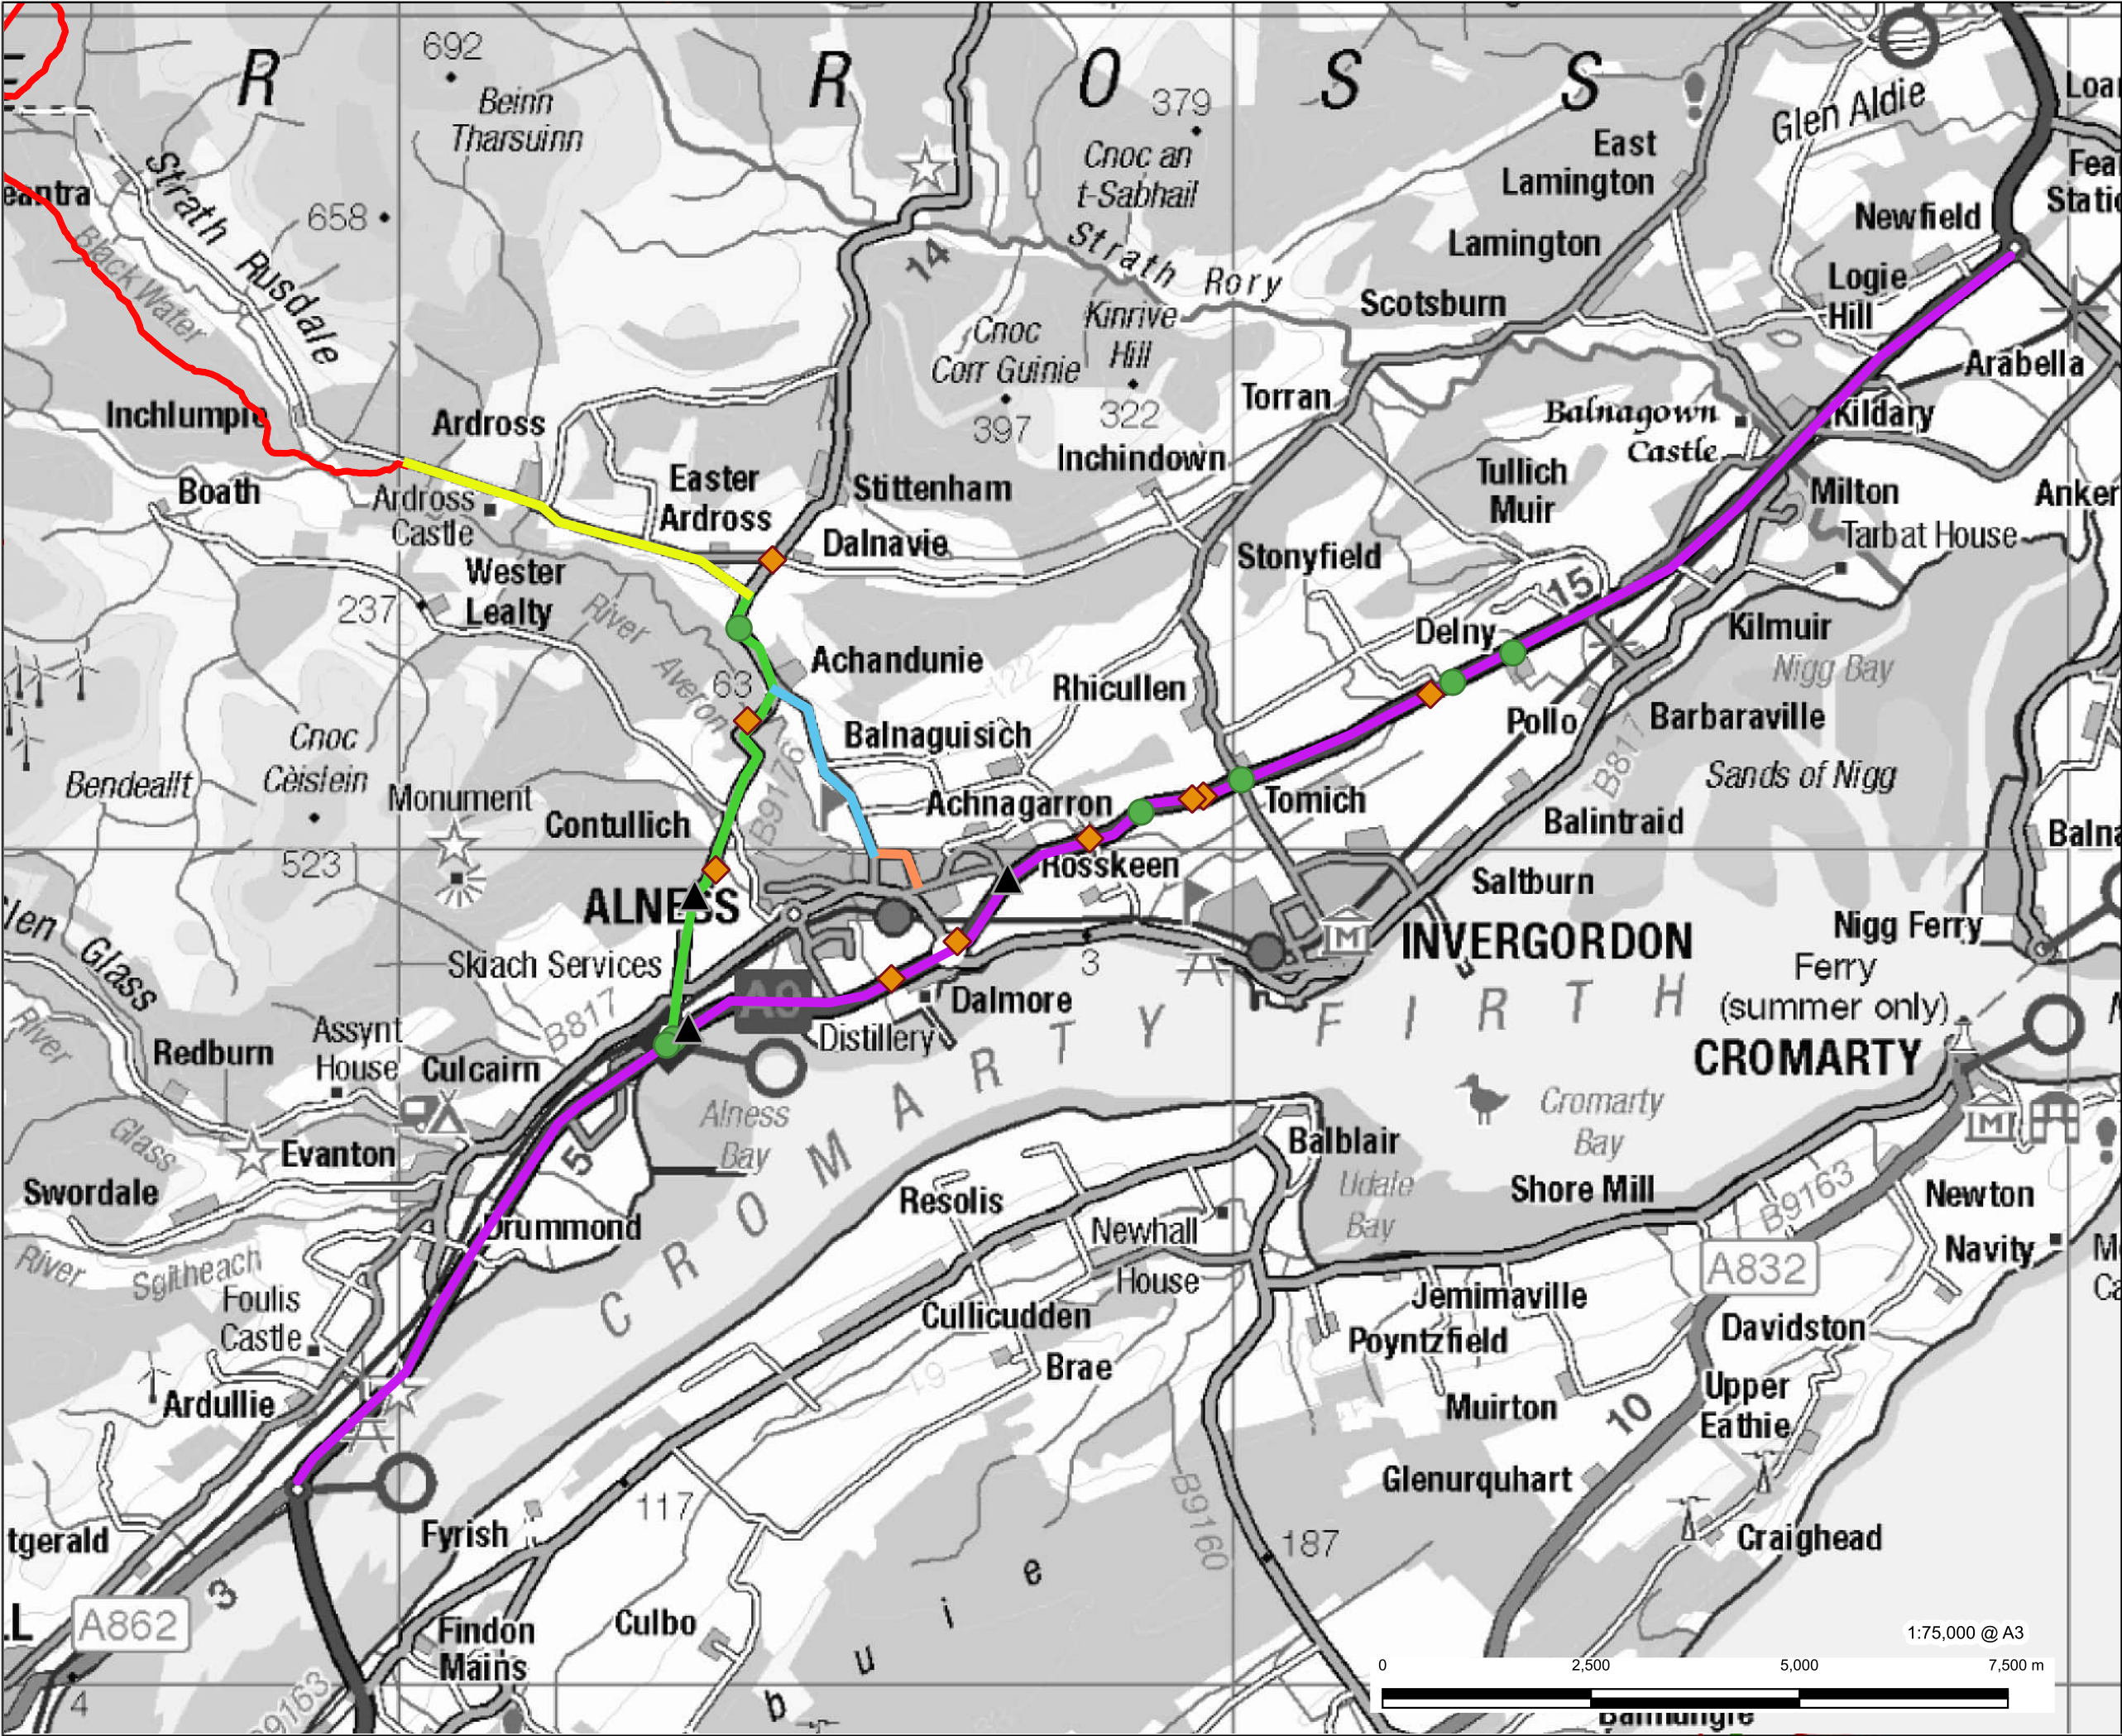

AECOM

PROJECT
Creachan Wind Farm

CLIENT
RWE

CONSULTANT
Pell Frischmann Consultants Ltd.
93 George Street
Edinburgh
EH2 3ES

- LEGEND
- Site Boundary
 - PIAs (2021-2023)
 - Fatal PIA
 - Serious PIA
 - Slight PIA
 - Study Area
 - A9
 - B9176
 - U1097
 - Ardross Road
 - Caplich Road

NOTES
Contains Ordnance Survey Data © Crown
Copyright and database right 2025.

ISSUE PURPOSE

EIA Report

PROJECT NUMBER

60728056

FIGURE TITLE

Personal Injury Accident Plan

FIGURE NUMBER

Figure 11.3

1:75,000 @ A3

0 2,500 5,000 7,500 m