


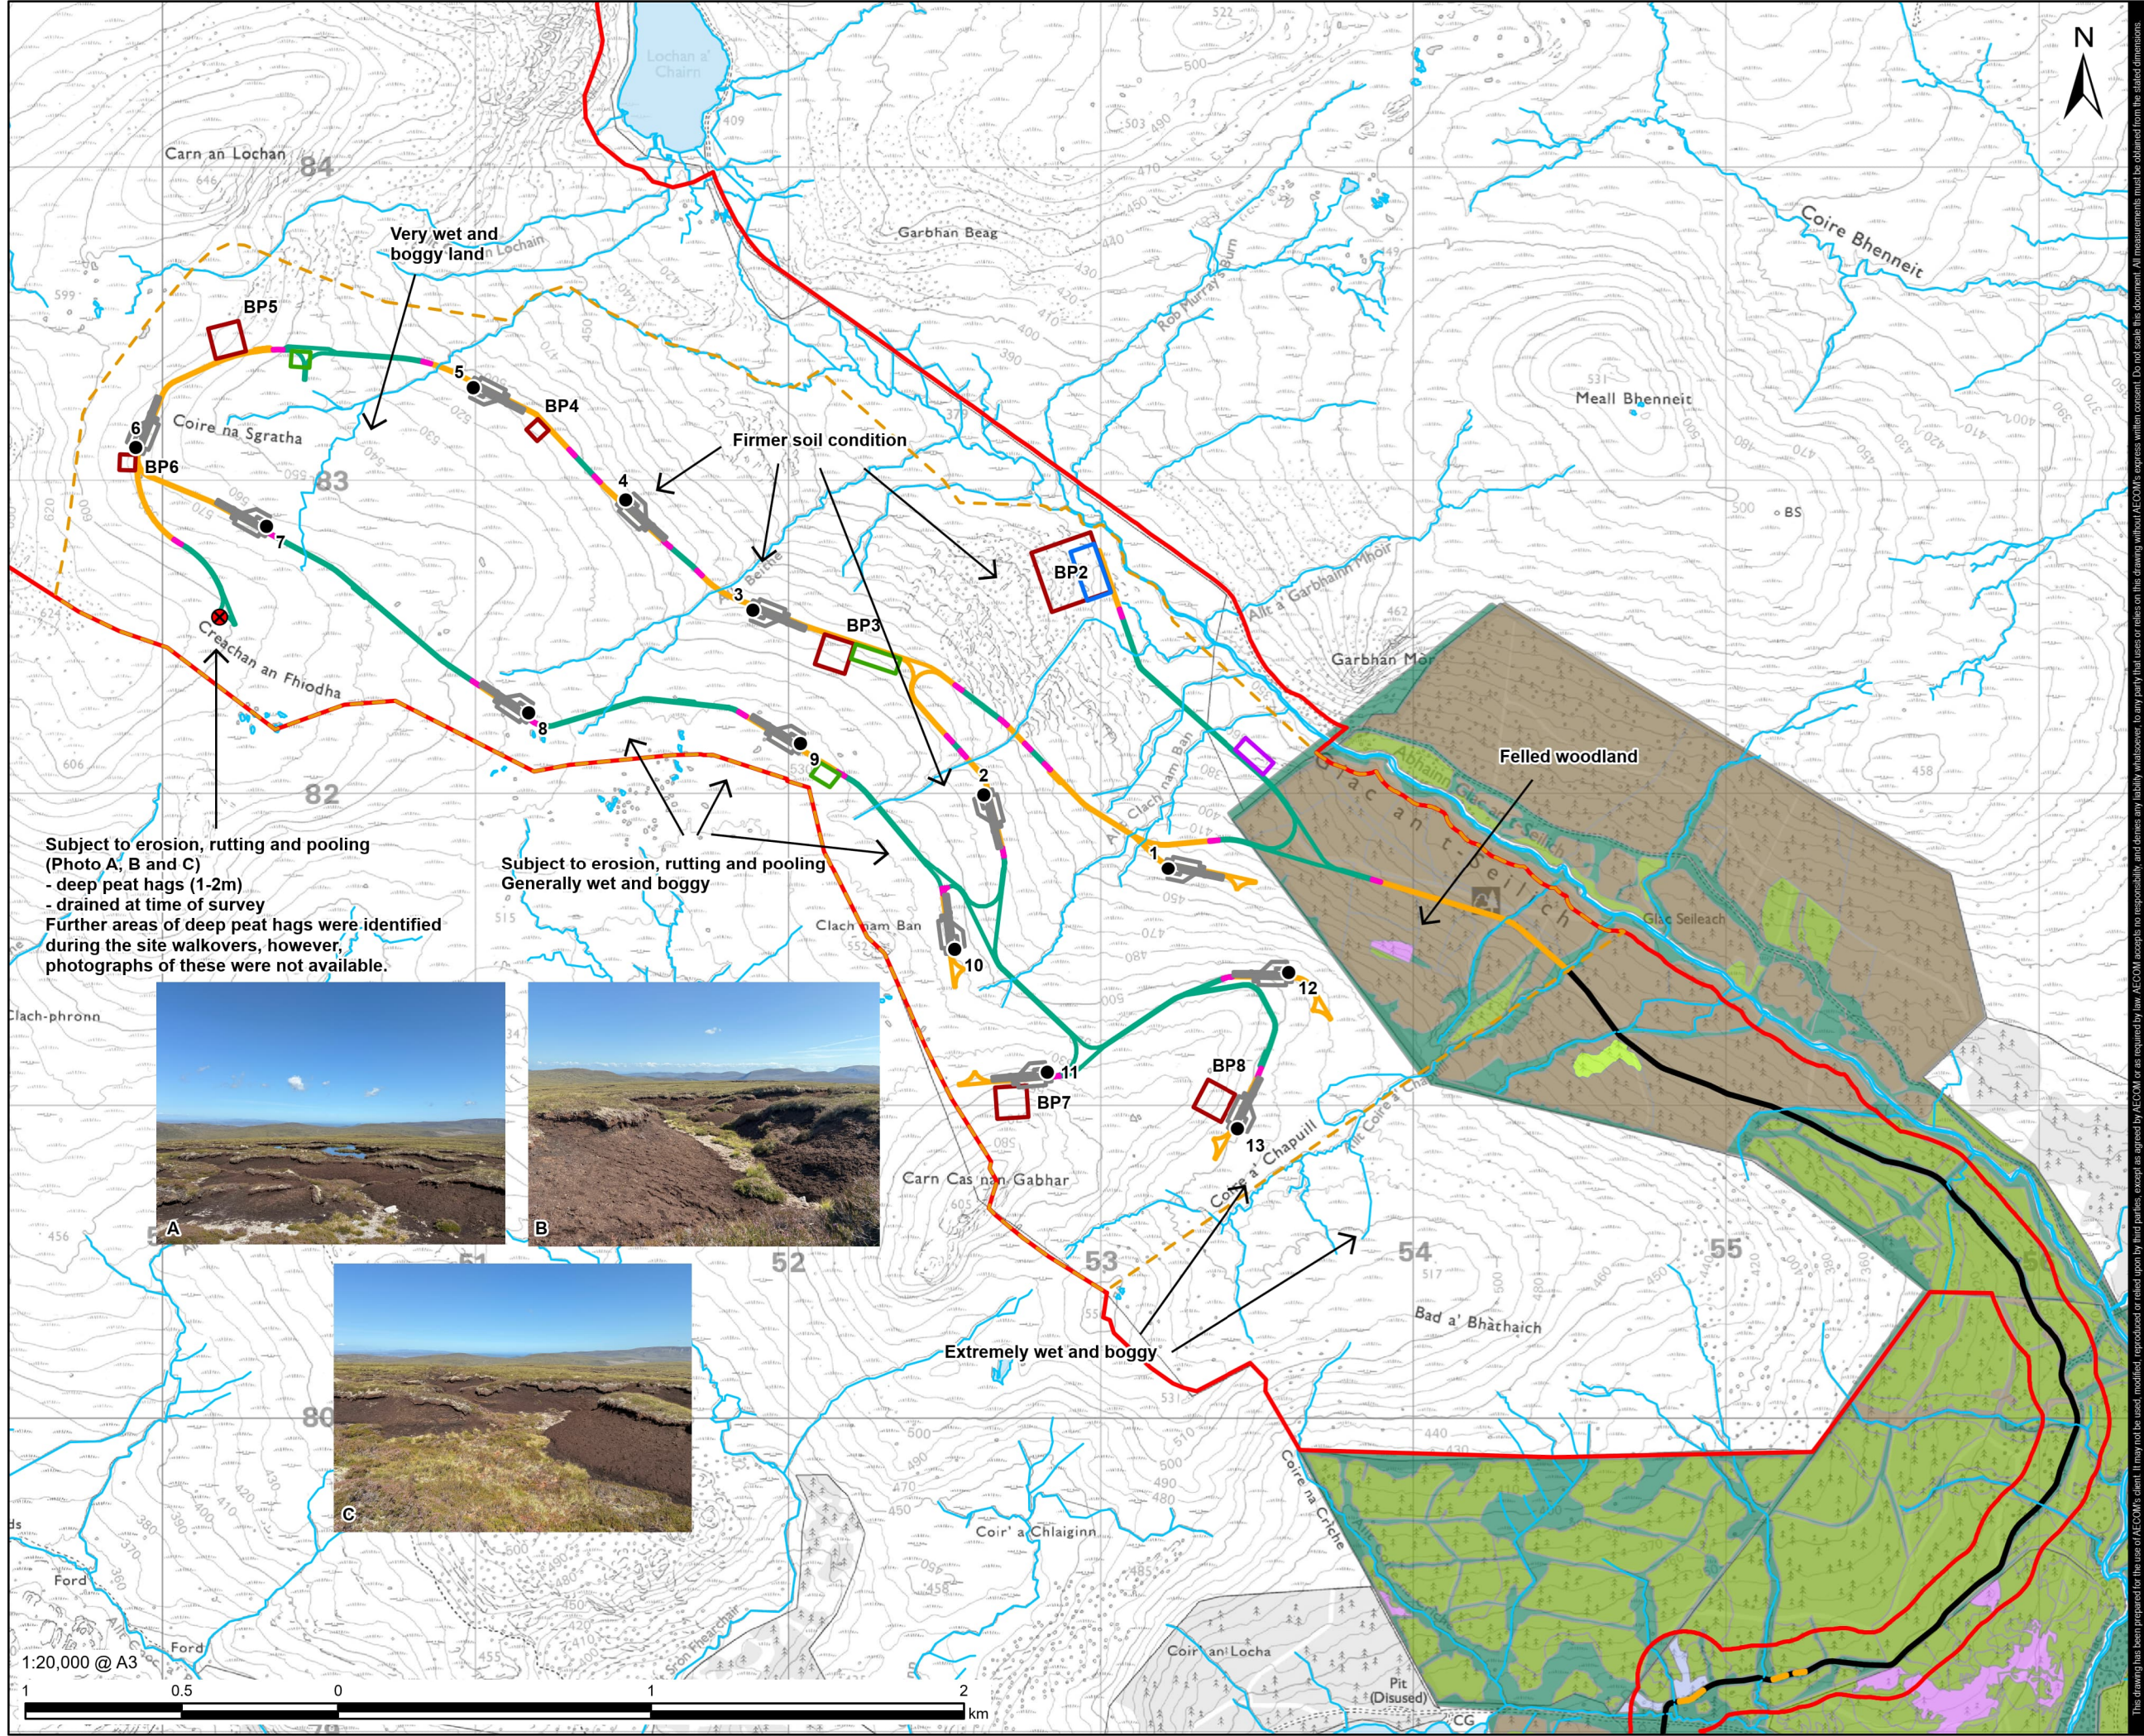

AECOM

PROJECT

Creachan Wind Farm

CLIENT


RWE

CONSULTANT

AECOM Limited
One Trinity Gardens
Newcastle upon Tyne
NE1 2FH
www.aecom.com

LEGEND

- Site Boundary
- Main Development Area
- Proposed Turbine Location
- Proposed Permanent Met Mast Location
- Proposed Access Track - Existing
- Proposed Access Track - New - Excavated
- Proposed Access Track - New - Floating
- Proposed Access Track - New - Floating Transition
- Proposed Cranepad and Laydown Area
- Proposed Temporary Compound
- Proposed Control Building & Substation
- Proposed BESS Site
- Proposed Borrow Pit Search Area
- Watercourse
- Waterbody
- Forestry State
 - Dead High Forest
 - Open
 - Failed
 - Felled
 - High Forest
 - Windblow

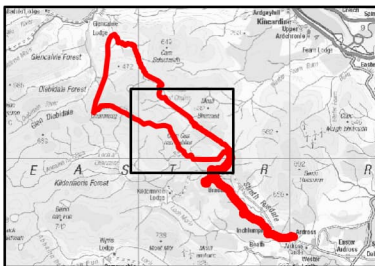

NOTES

Contains Ordnance Survey Data © Crown Copyright and database right 2024.
Contains Historic Environment Scotland data 2024.

ISSUE PURPOSE

EIAR

PROJECT NUMBER

60728056

FIGURE TITLE

Site Visit Features

FIGURE NUMBER

Figure 13.4 (1 of 2)

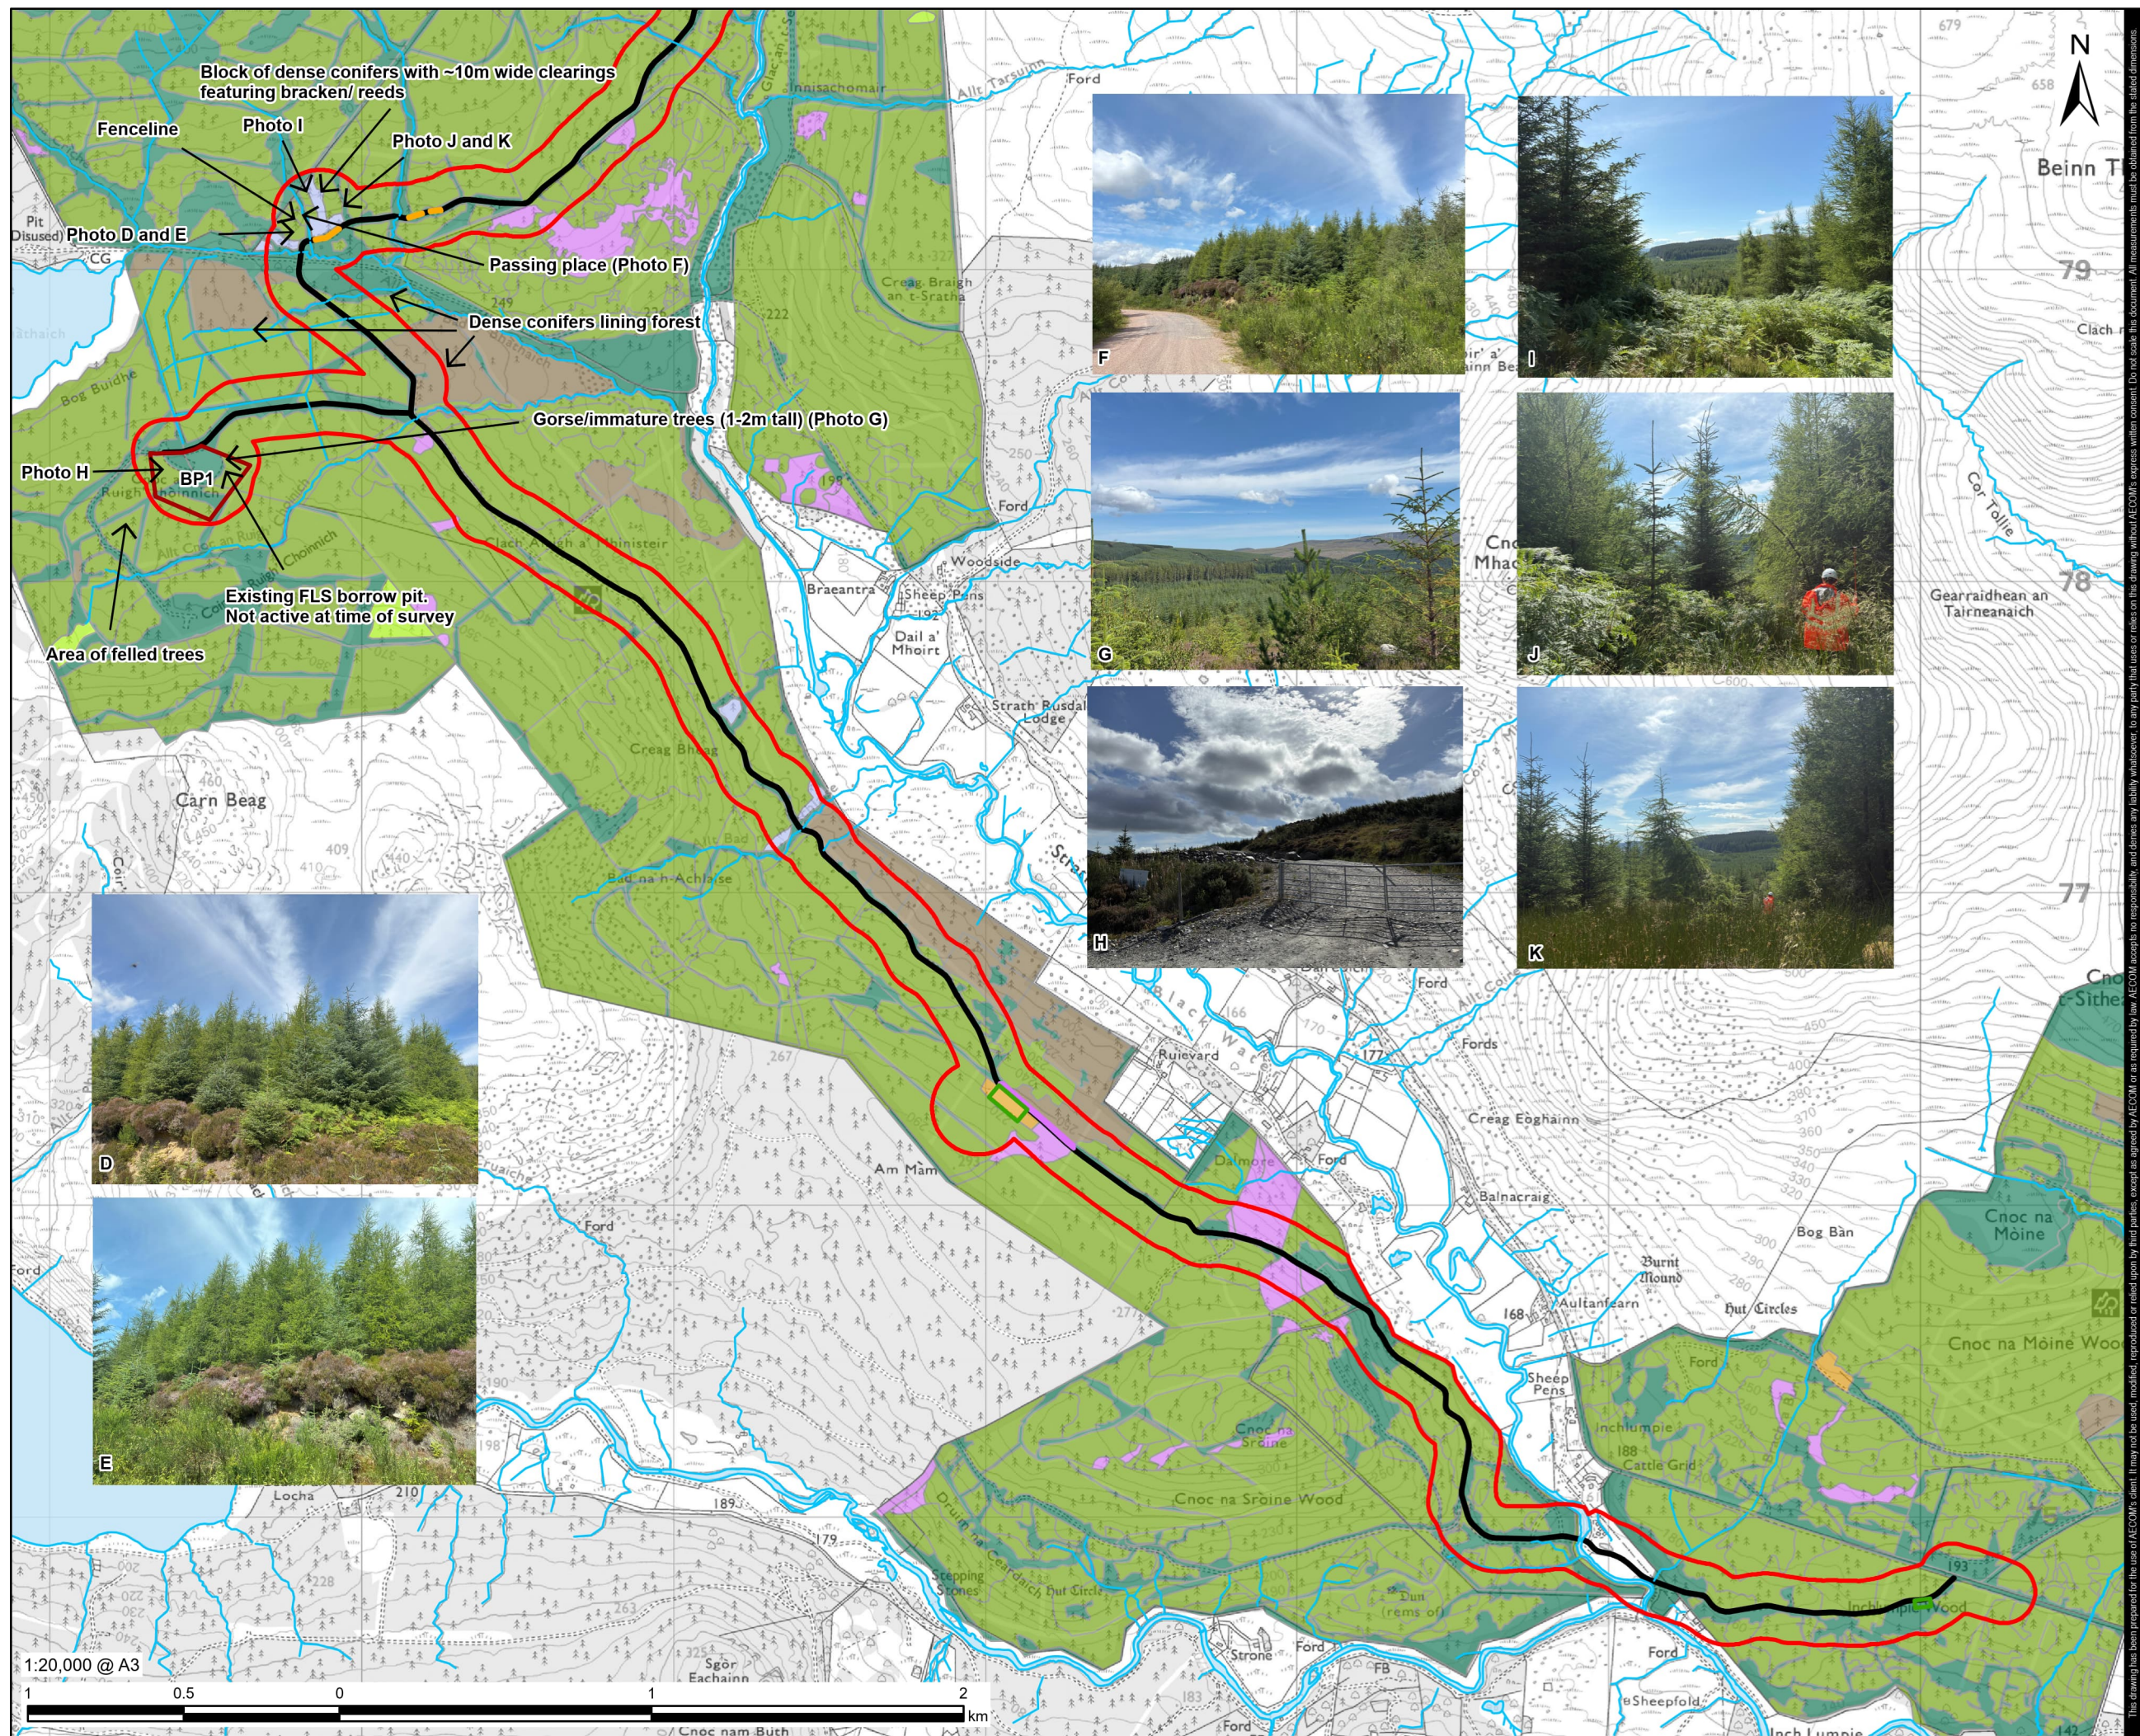


Figure 13.4 (2 of 2)