


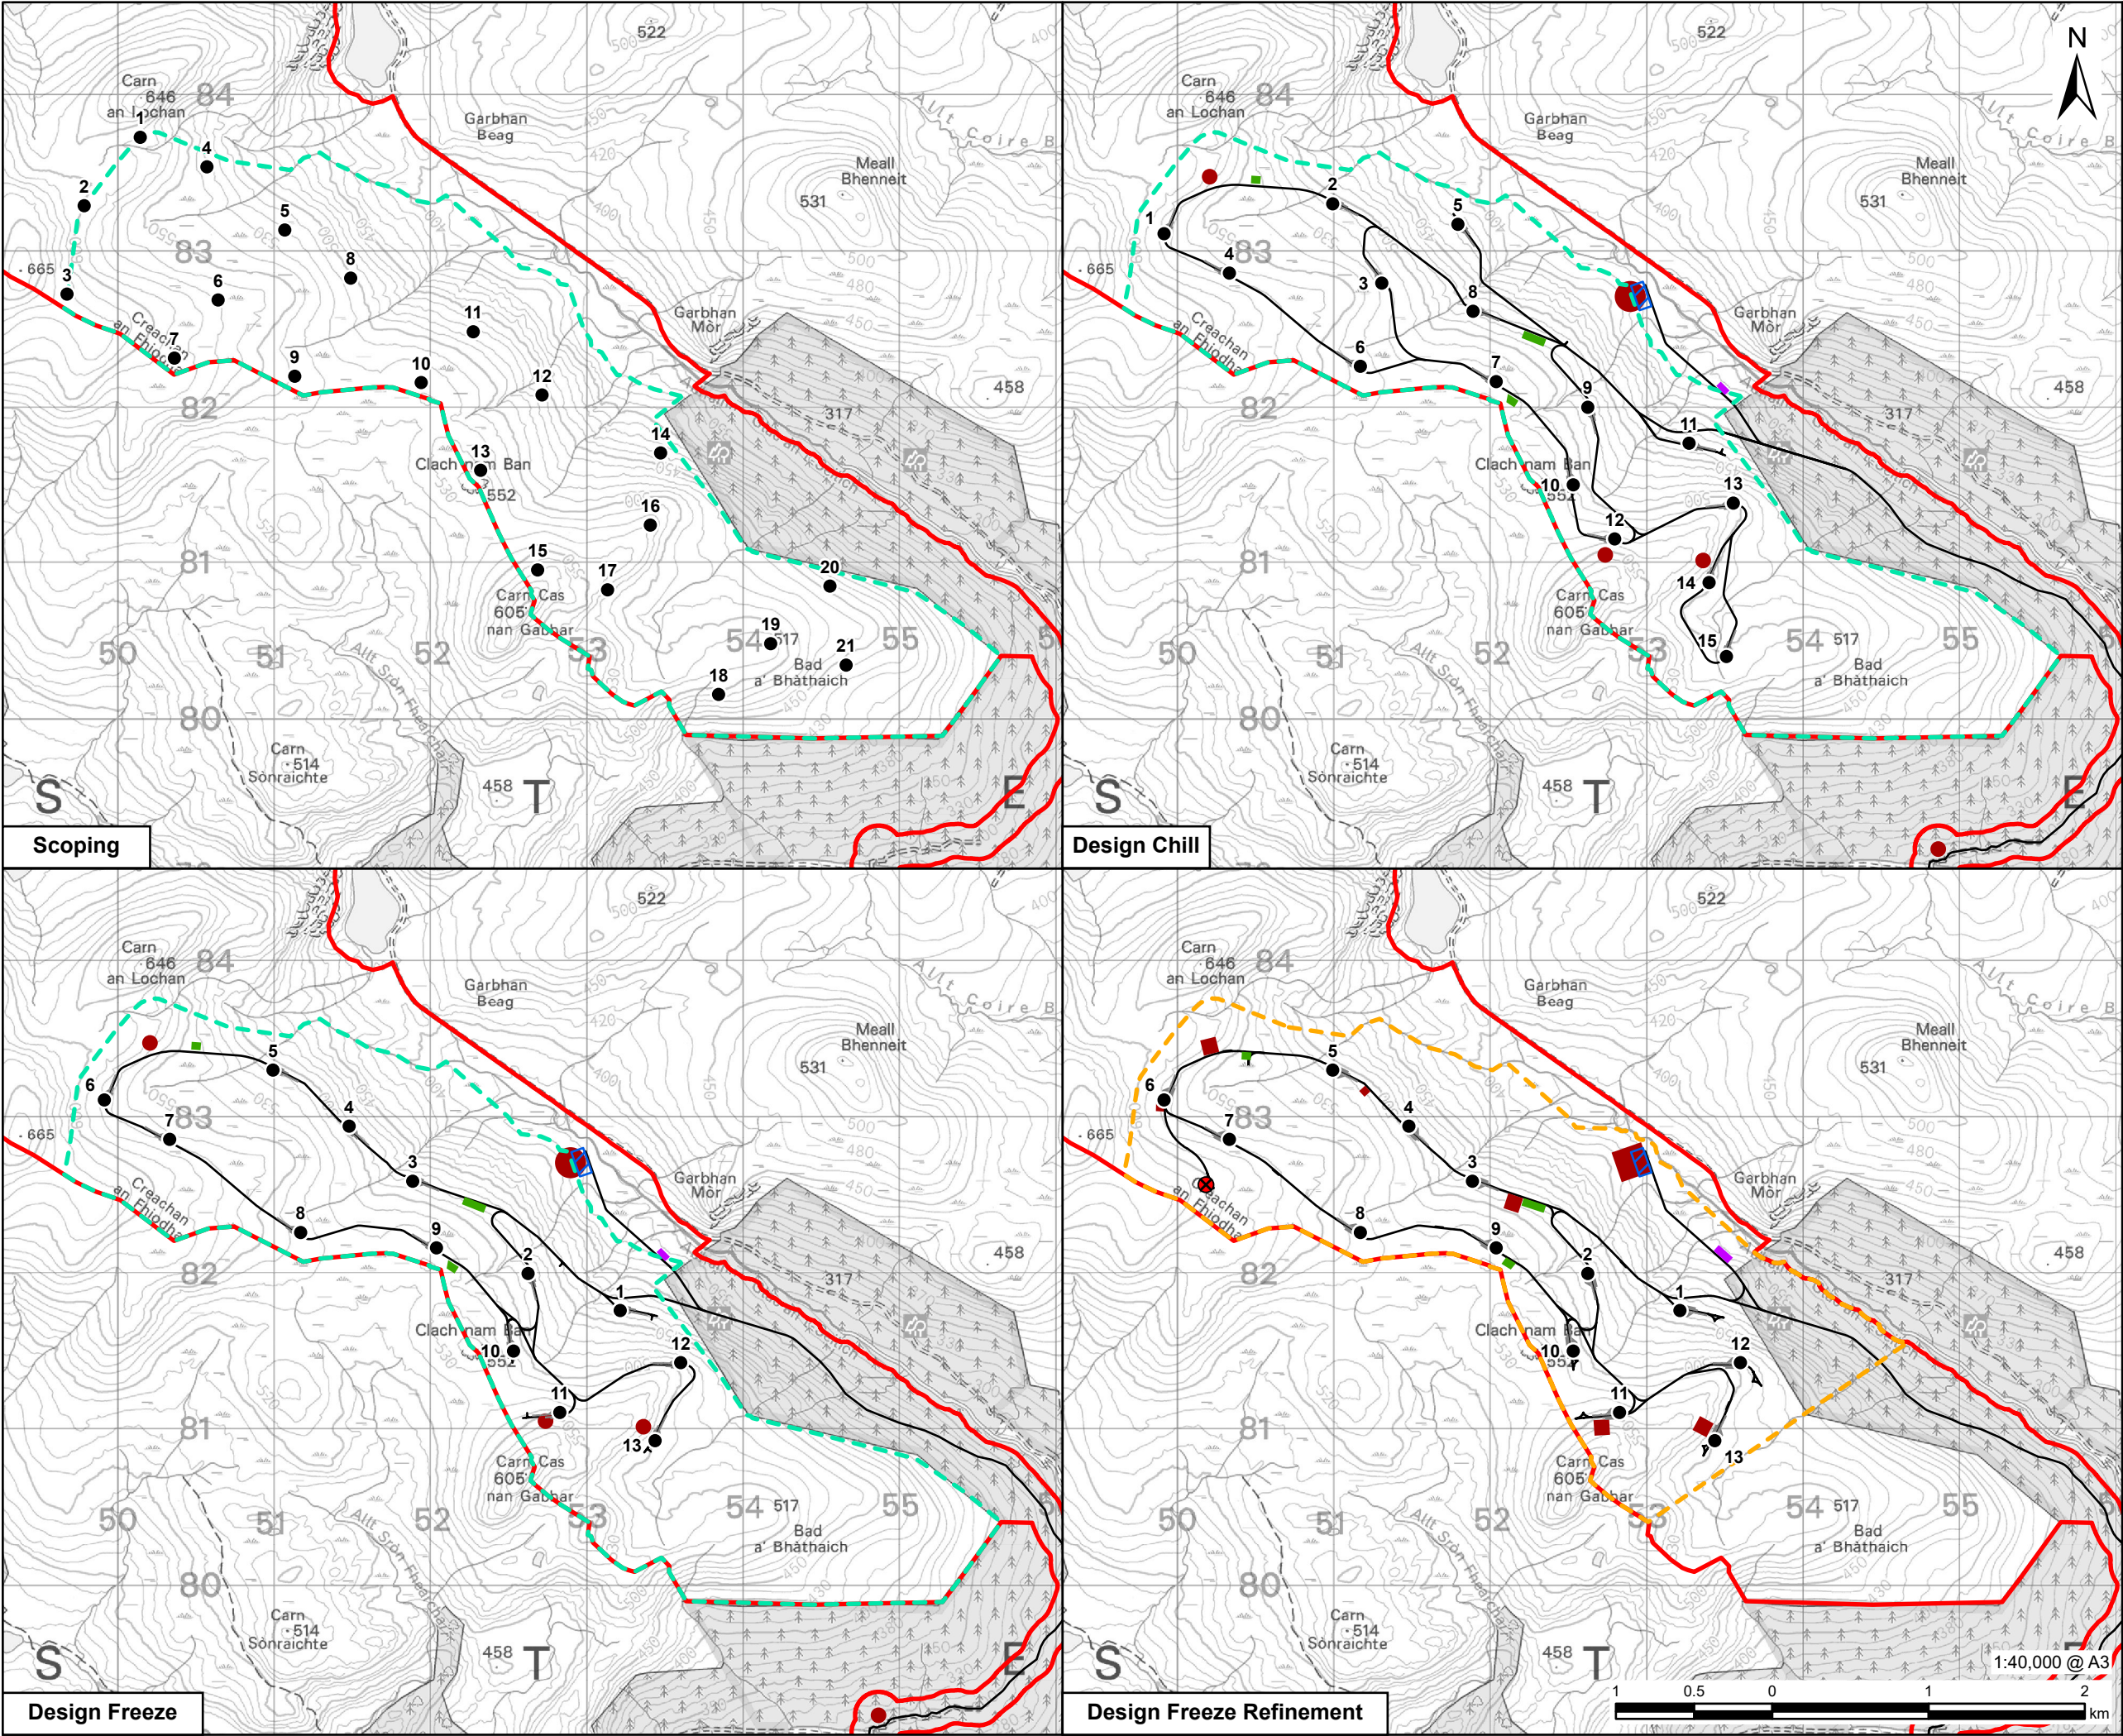

AECOM

PROJECT

Creaghan Wind Farm

CLIENT

RWE

CONSULTANT

AECOM Limited
One Trinity Gardens
Newcastle upon Tyne
NE1 2FH
www.aecom.com

LEGEND

- Site Boundary
- Wind Turbine Zone
- Main Development Area
- Proposed Turbine Location
- Proposed Permanent Met Mast Location
- Proposed Access Track
- Proposed Crane pad and Laydown Area
- Proposed Temporary Compound
- Proposed Control Building & Substation
- Proposed BESS Site
- Proposed Borrow Pit Search Area

NOTES

Contains Ordnance Survey Data © Crown Copyright and database right 2025. All rights reserved. Licence number AC0000808122.

ISSUE PURPOSE

EIA Report

PROJECT NUMBER

60728056

FIGURE TITLE

Design Evolution

FIGURE NUMBER

Figure 3.2