


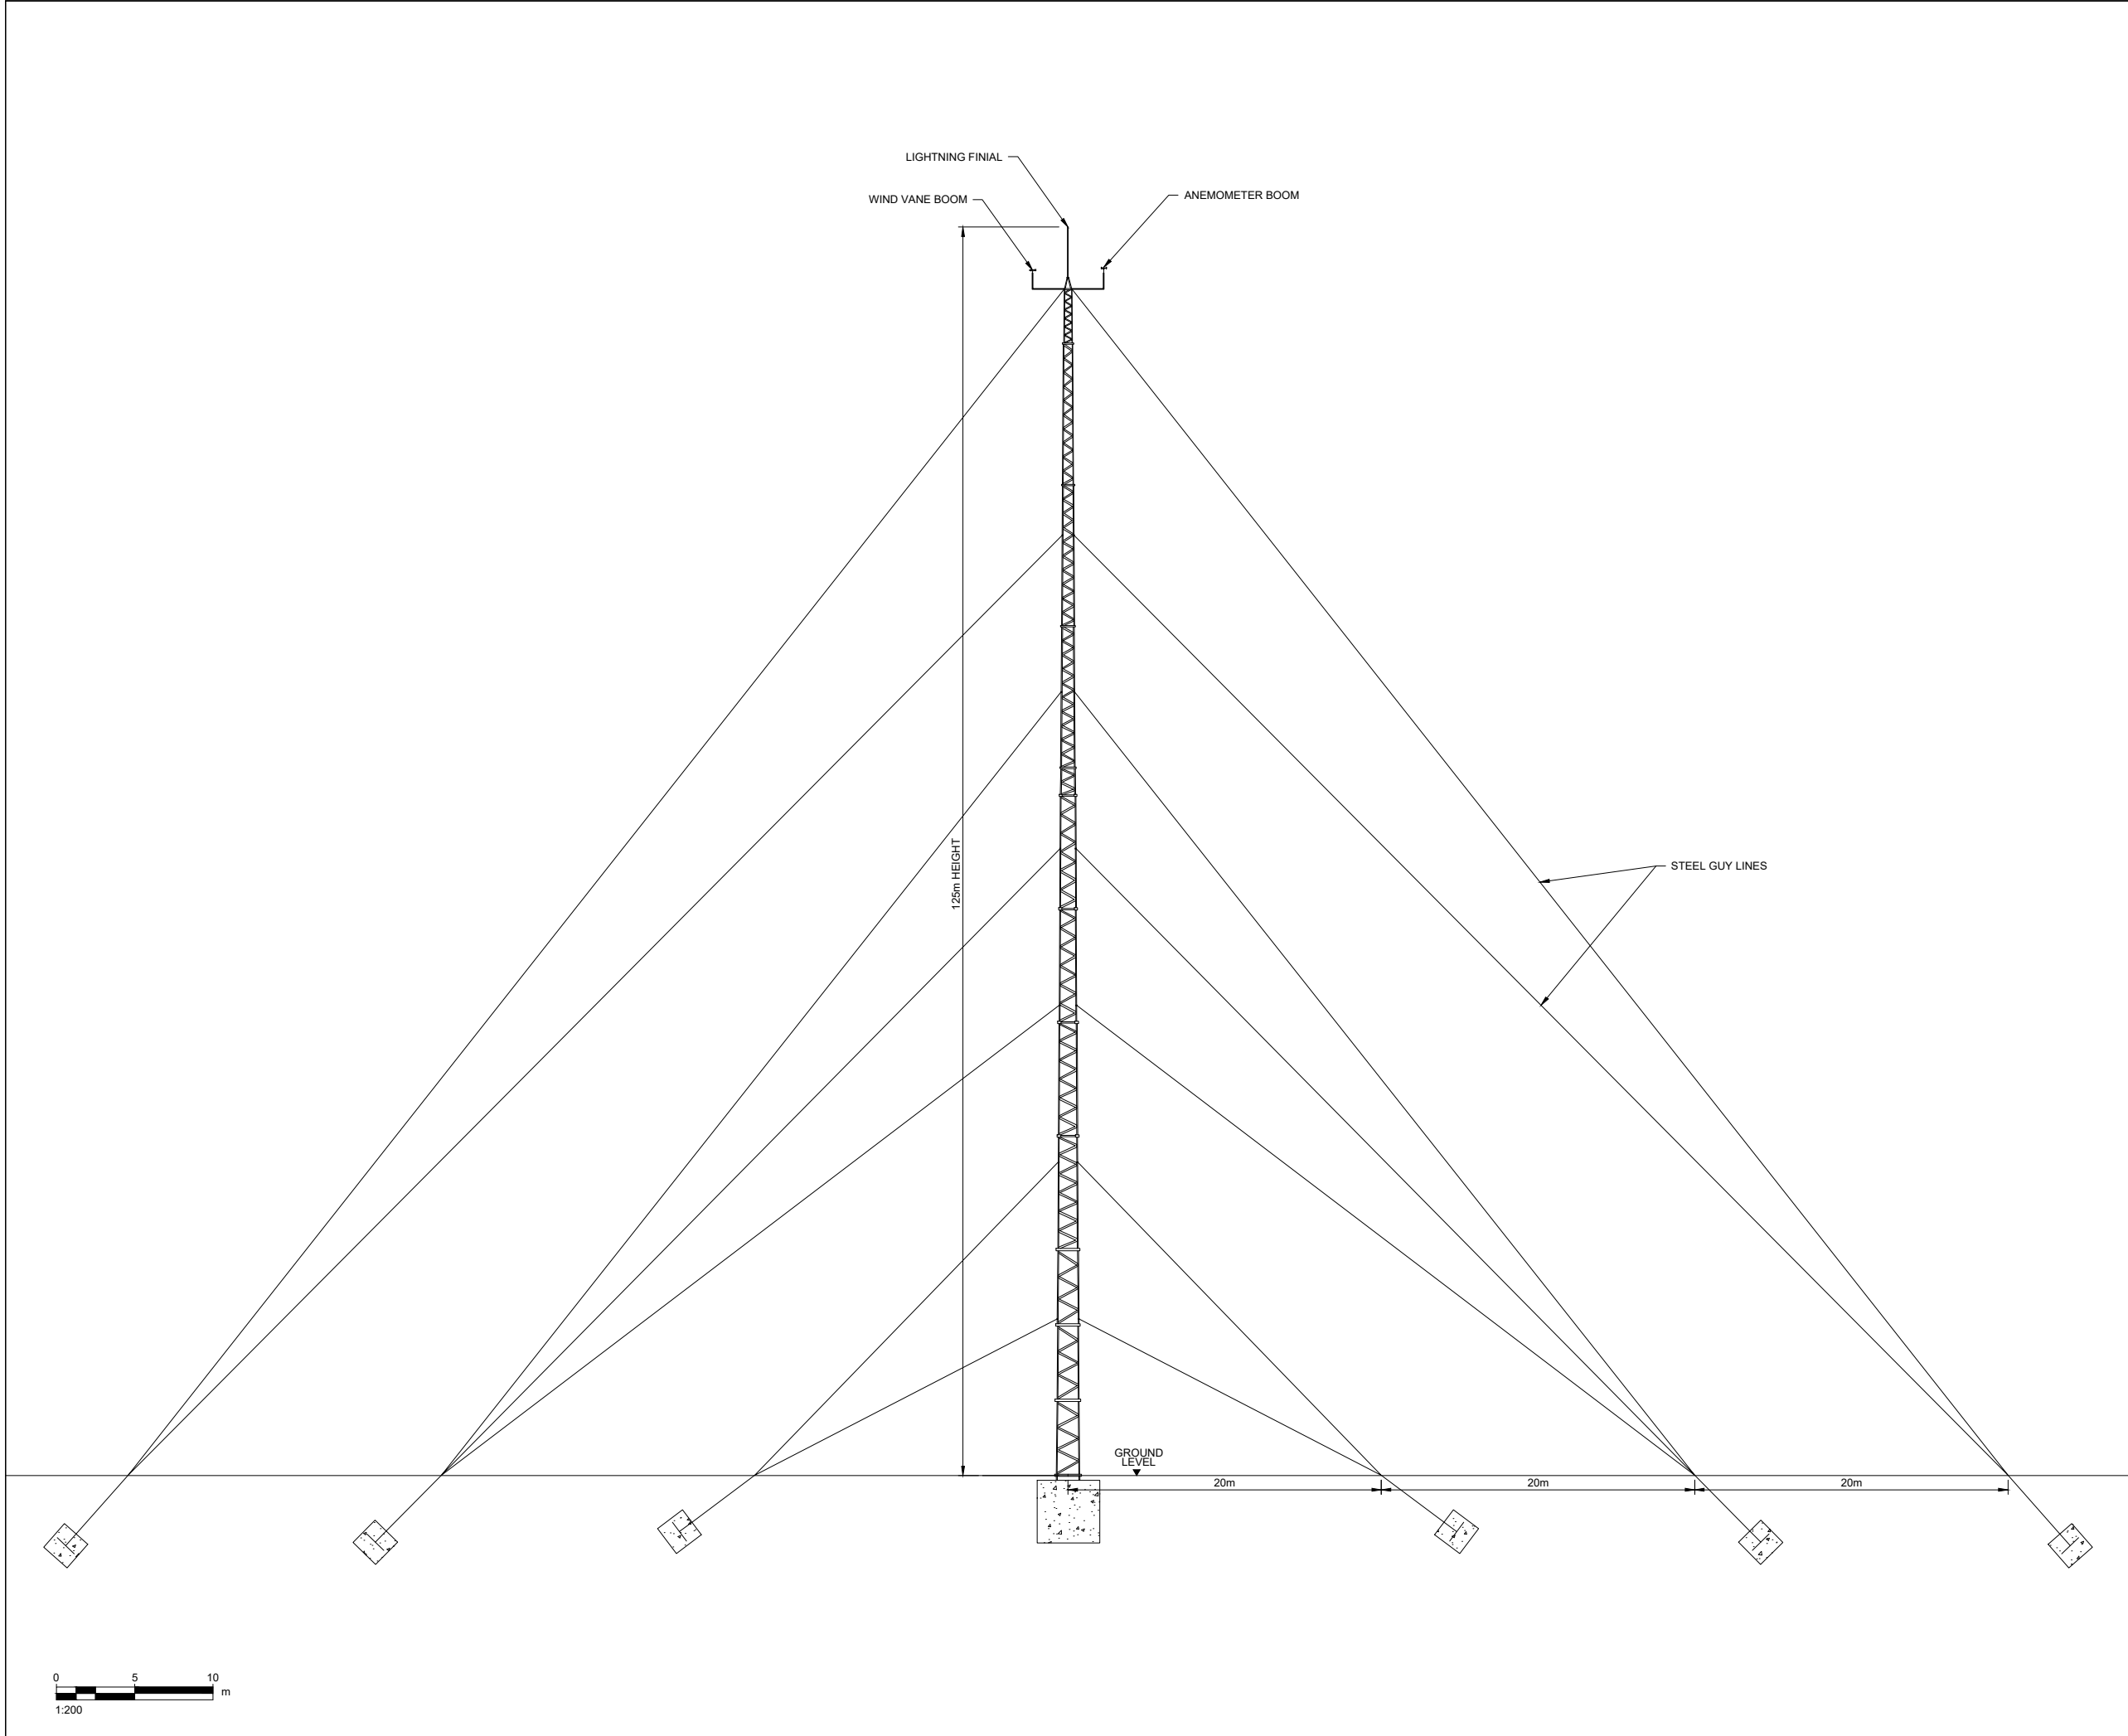

This drawing has been prepared for the use of AECOM's client. It may not be used, modified, reproduced or relied upon by third parties, except as agreed by AECOM or as required by law. AECOM accepts no responsibility, and denies any liability whatsoever, to any party that uses, or relies on this drawing without AECOM's express written consent. Do not scale this document. All measurements must be obtained from the stated dimensions.



PROJECT
Creachan Wind Farm



CONSULTANT
AECOM Limited
One Trinity Gardens
Newcastle upon Tyne
NE1 2FH
www.aecom.com

- NOTES
1. DRAWING SUBJECT TO MODIFICATION ACCORDING TO TURBINE HUB HEIGHT
 2. COLOUR: GALVANISED STEEL
 3. FINAL SPATIAL ARRANGEMENT TO BE CONFIRMED AT DETAIL DESIGN

ISSUE PURPOSE
EIAR
PROJECT NUMBER
60728056
FIGURE TITLE
Permanent Met Mast Detail

FIGURE NUMBER
Figure 4.3