




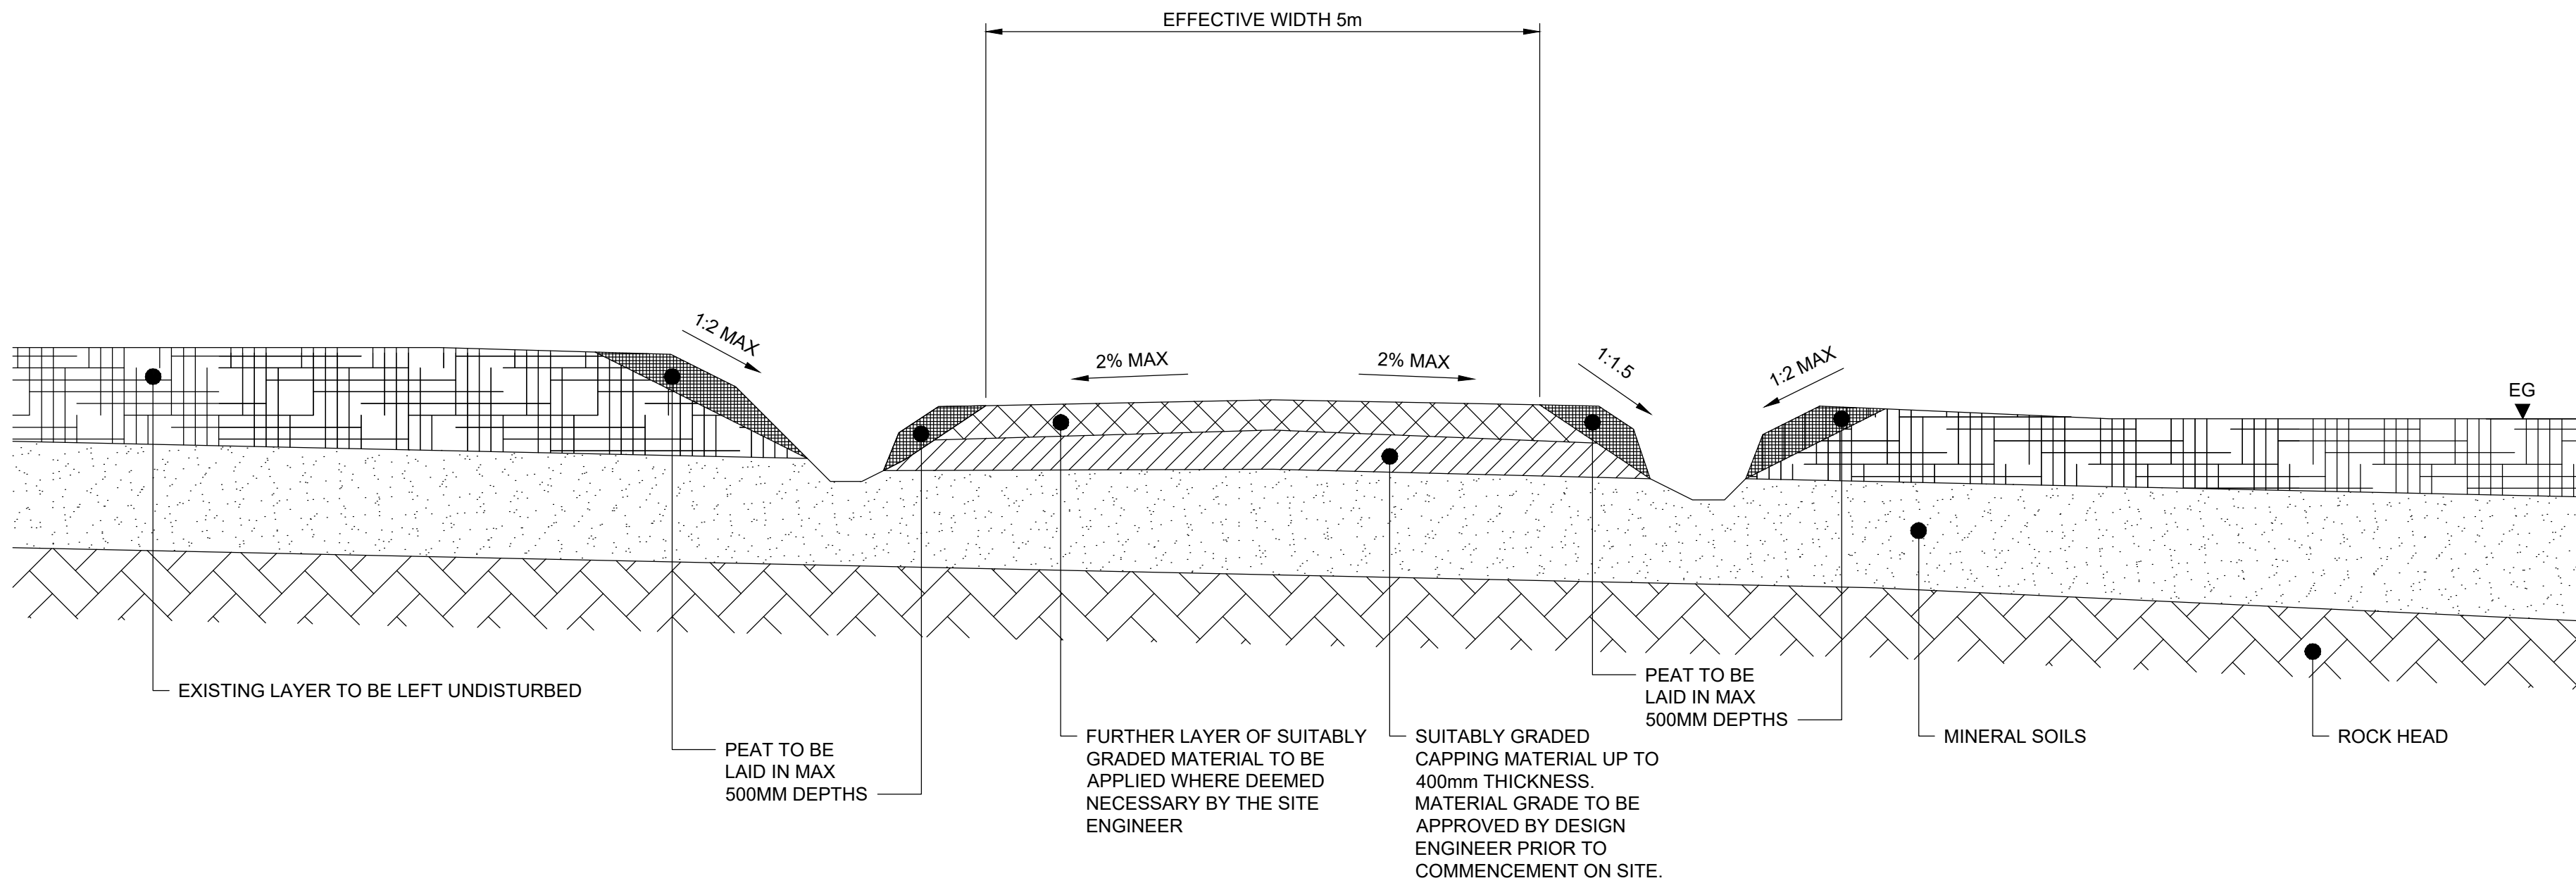


TYPICAL TRACK FORMATION ON OVERBURDEN SOIL
1:50m

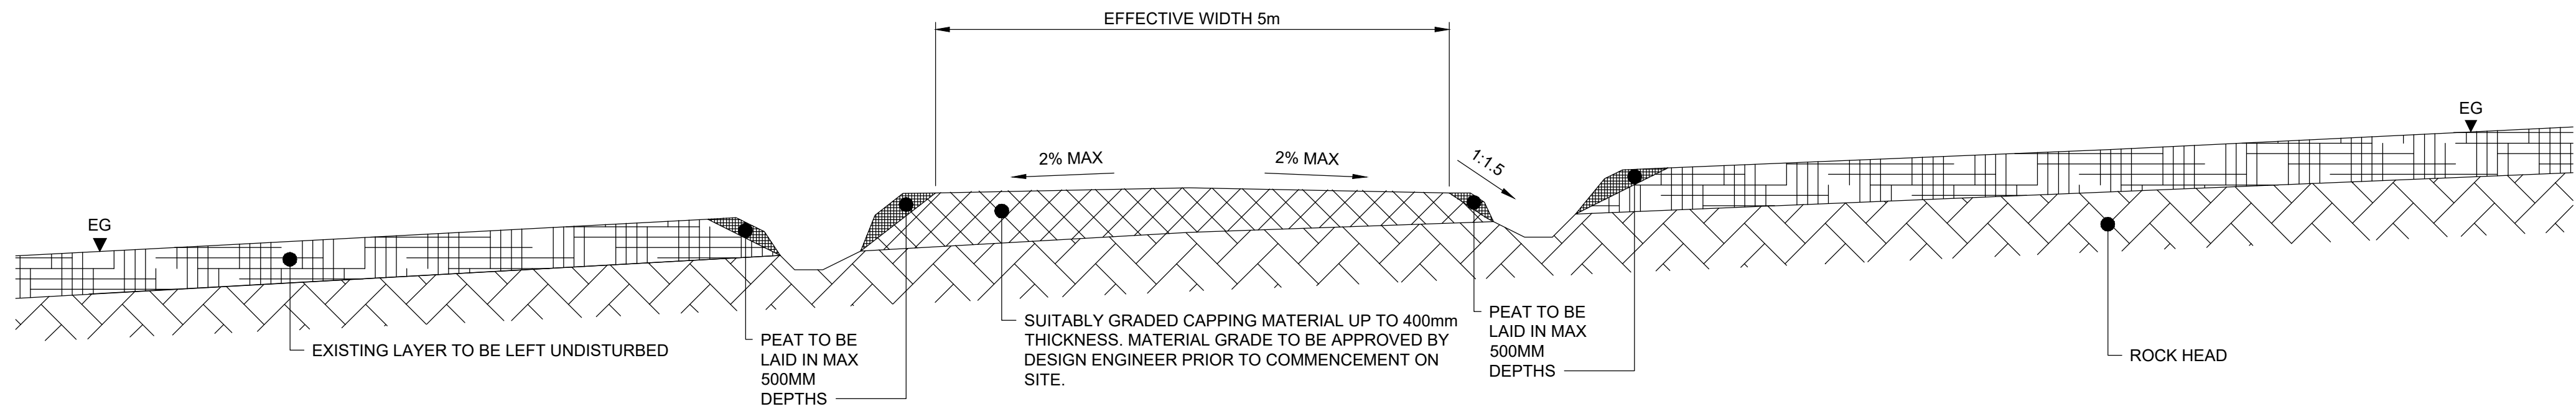

TYPICAL TRACK FORMATION ON ROCK
1:50m

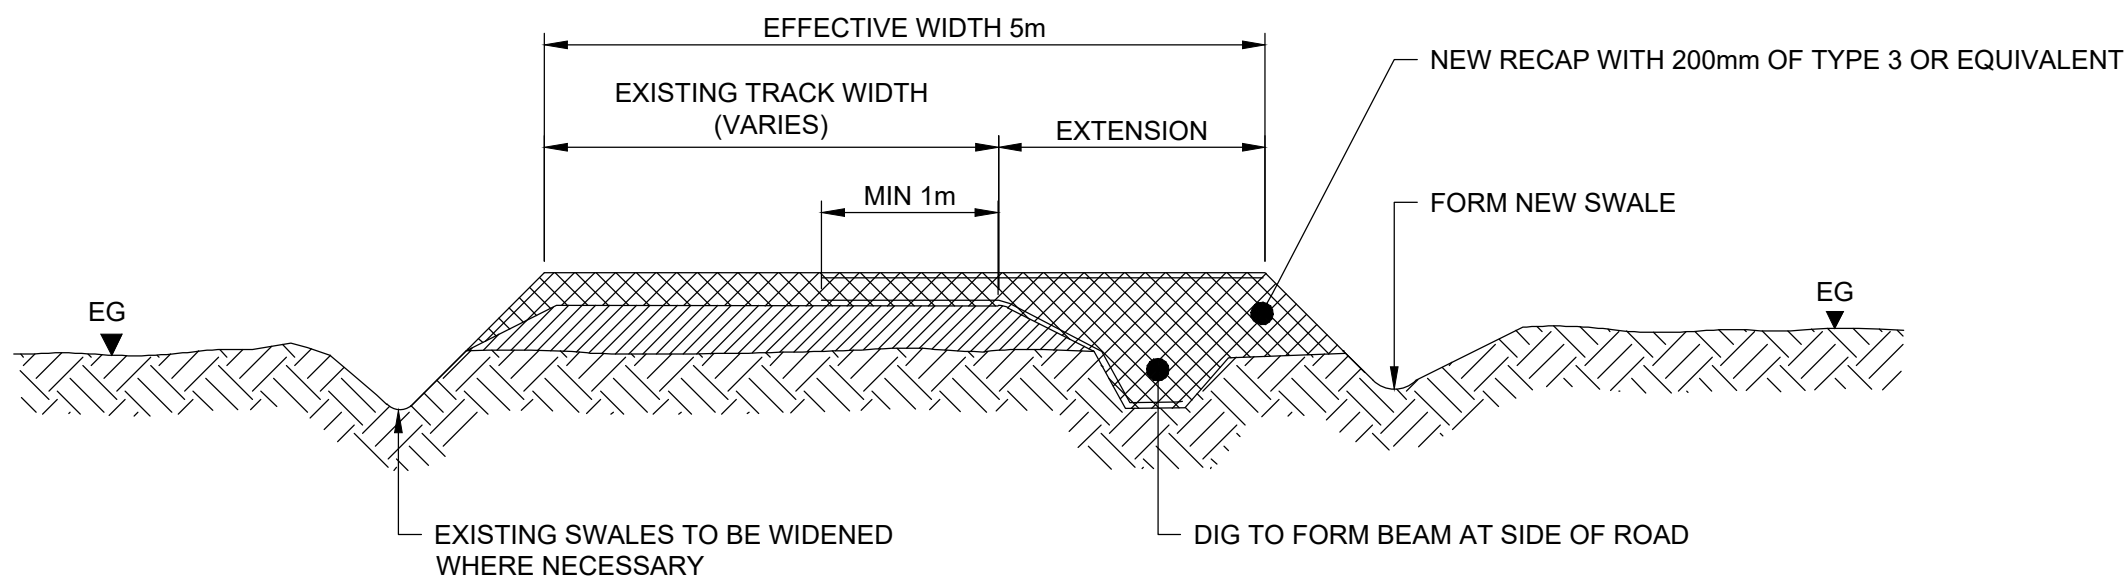

TYPICAL TRACK CONSTRUCTION: WIDENING
1:50m

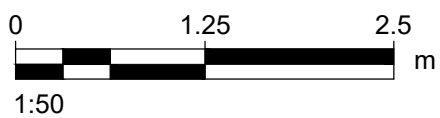

1. DRAWING IS FOR INDICATIVE PURPOSES ONLY
2. MATERIAL DESIGN GRADE AND THICKNESS TO BE APPROVED PRIOR TO COMMENCEMENT ON SITE. DETAILS SHOWN ARE INDICATIVE VALUES ONLY
3. FINAL SPATIAL ARRANGEMENT TO BE CONFIRMED AT DETAIL DESIGN