


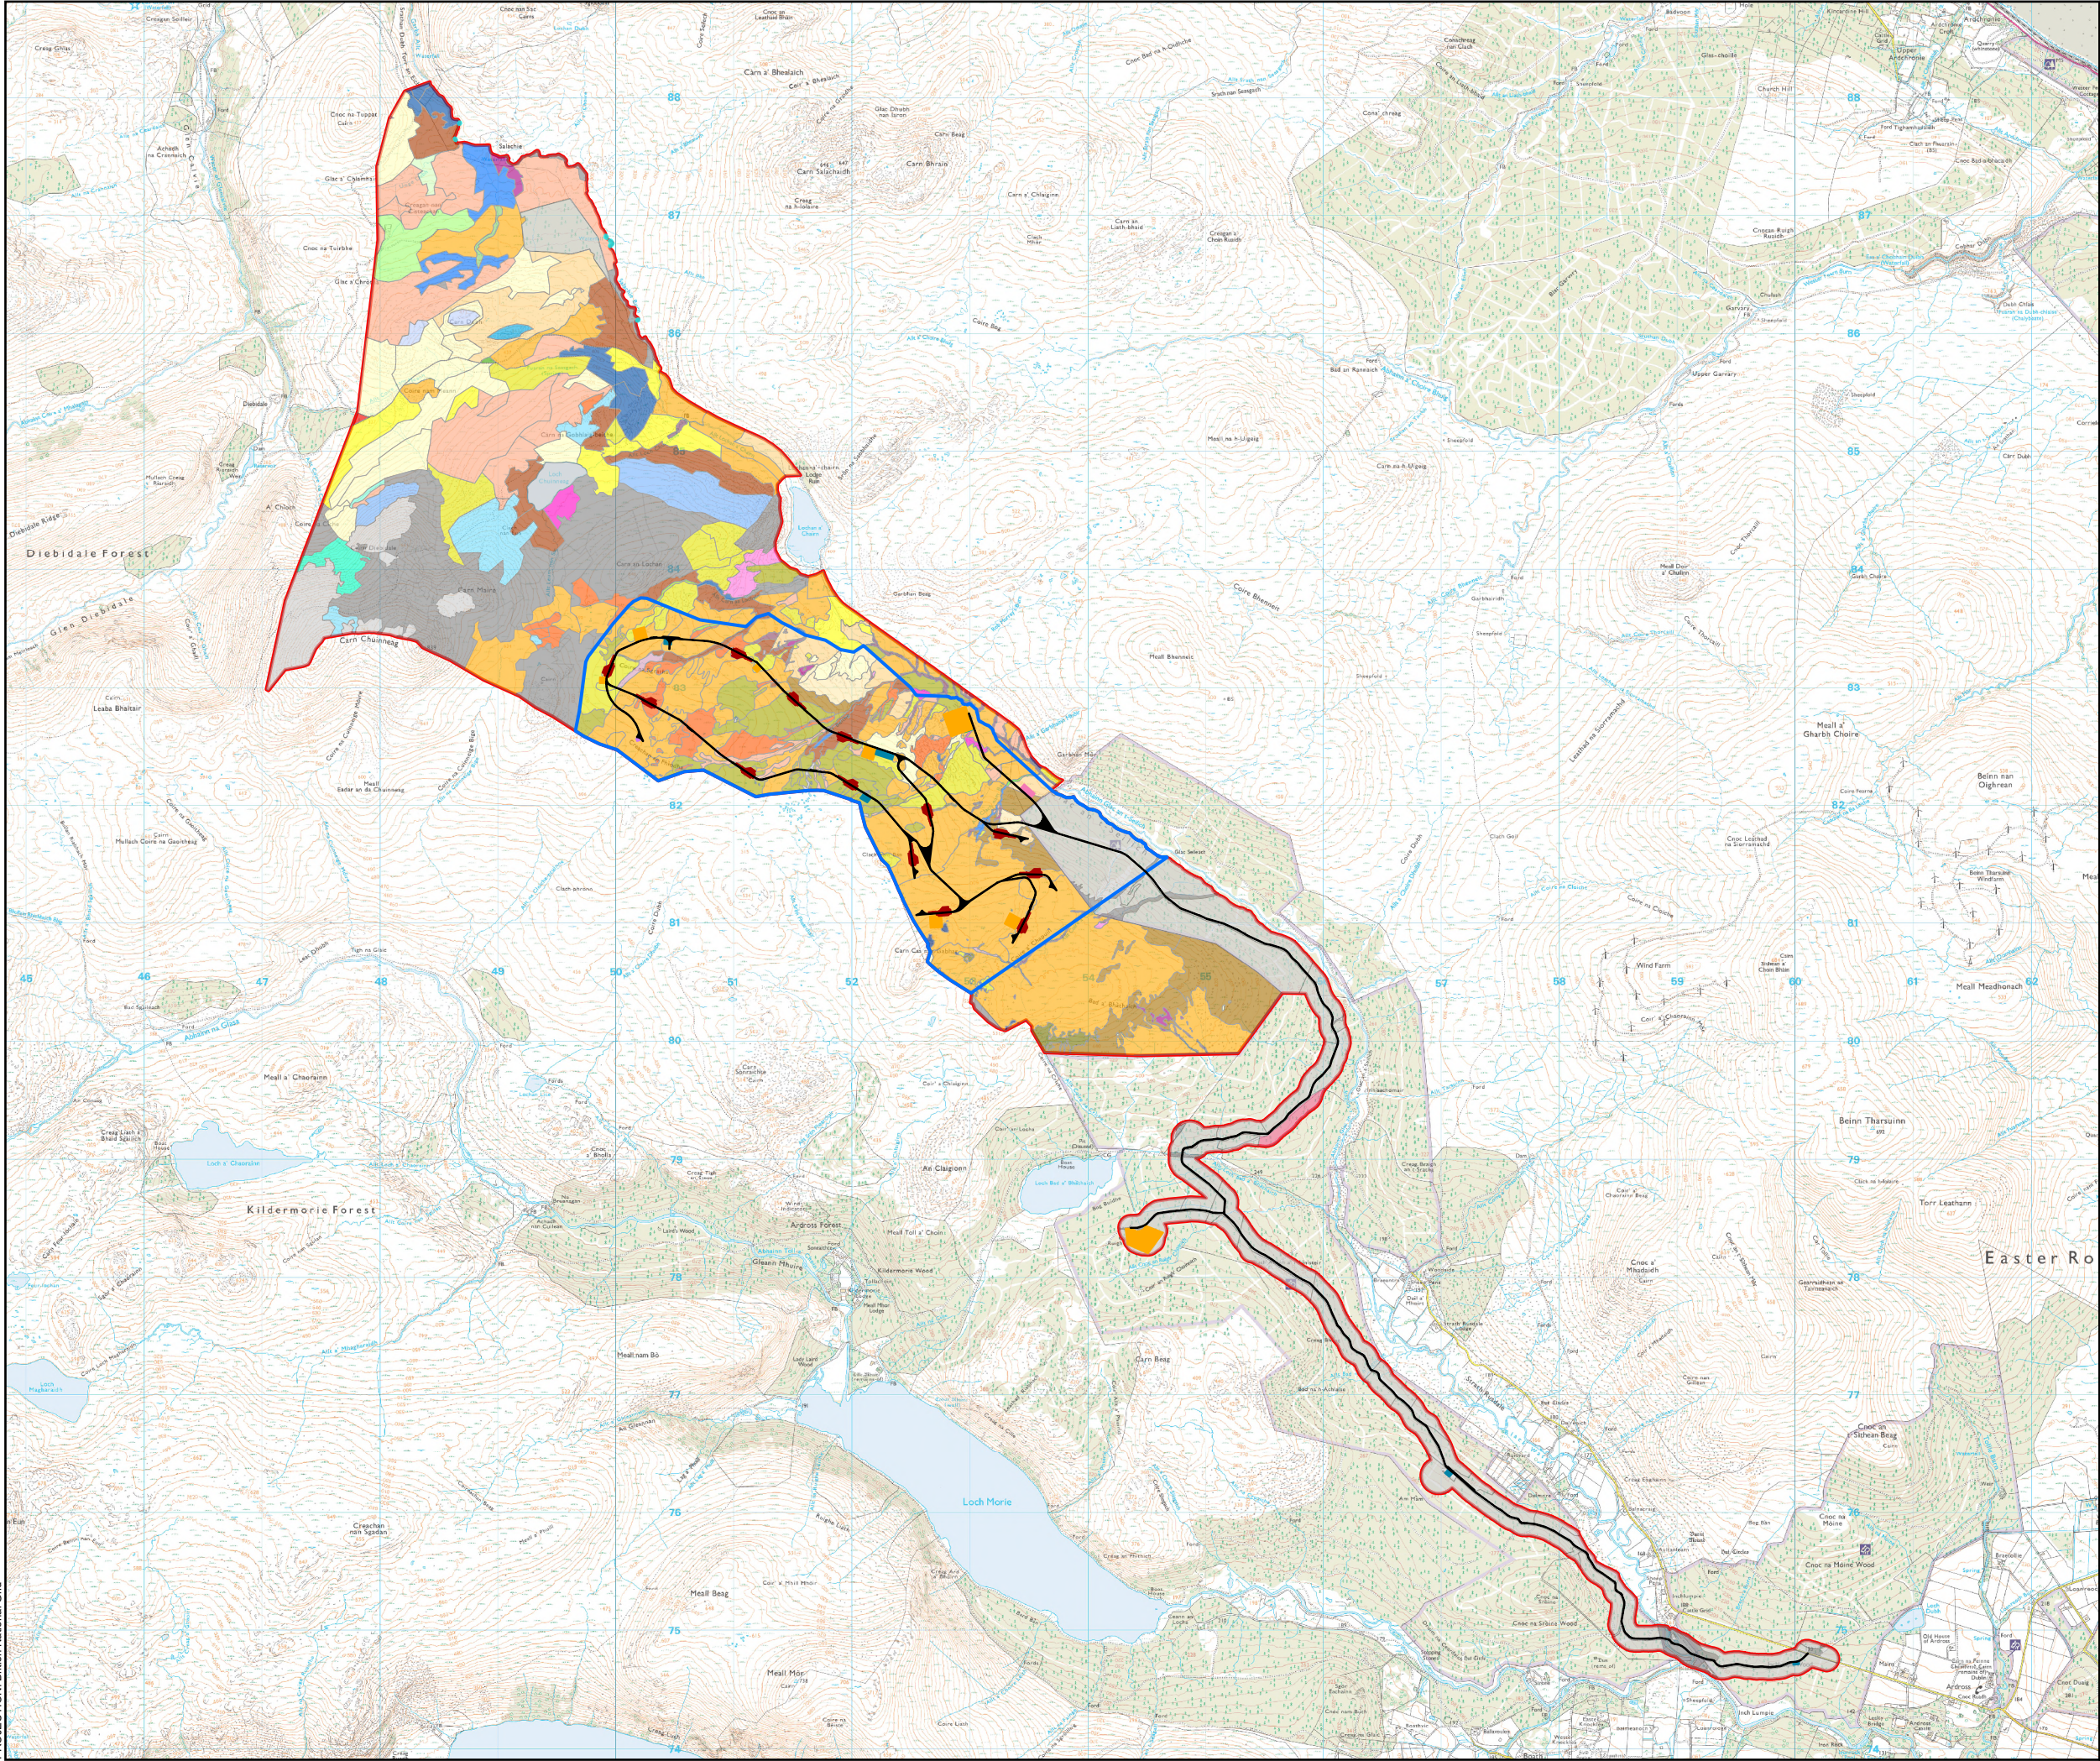

Site Boundary

Main Development Area

Site Infrastructure

Met Mast Hardstanding

Control Building and Substation

BESS Site

Borrow Pit Search Area

Cranepad and Laydown

Temporary Compound

Access Track

NVC Code

H10a

H10b

H12a

H12b

H13

H13a

H17b

H21a

H22b

M15b

M15b^

M15c

M15c^

M15d

M17

M17a

M17b

M19

M19a

M19b

M19c

M2

M20

M20^

M20b

M6a

M6b

M6c

U4a

U4b

U5

U5a

U5b

U5c

U6a

U6b

W11d

W18

NVC not assigned

Non-NVC

0500100015002000

Metres

N

SCALE: See Scale Bar

VERSION: A01

SIZE: A3

DRAWN: BO

PROJECT: 0730493

CHECKED: ST

DATE: 06/11/2025

APPROVED: RP

Figure 8.2b

NVC Habitat Survey Results

Creachan Wind Farm

ERM

Path: \\UKSPRDGISFS01\Data\London\Projects\0730493 - Creachan\Maps\0730493 - Creachan.aprx

PROJECTION: British National Grid

Contains OS data © Crown copyright 0000848182 2025