


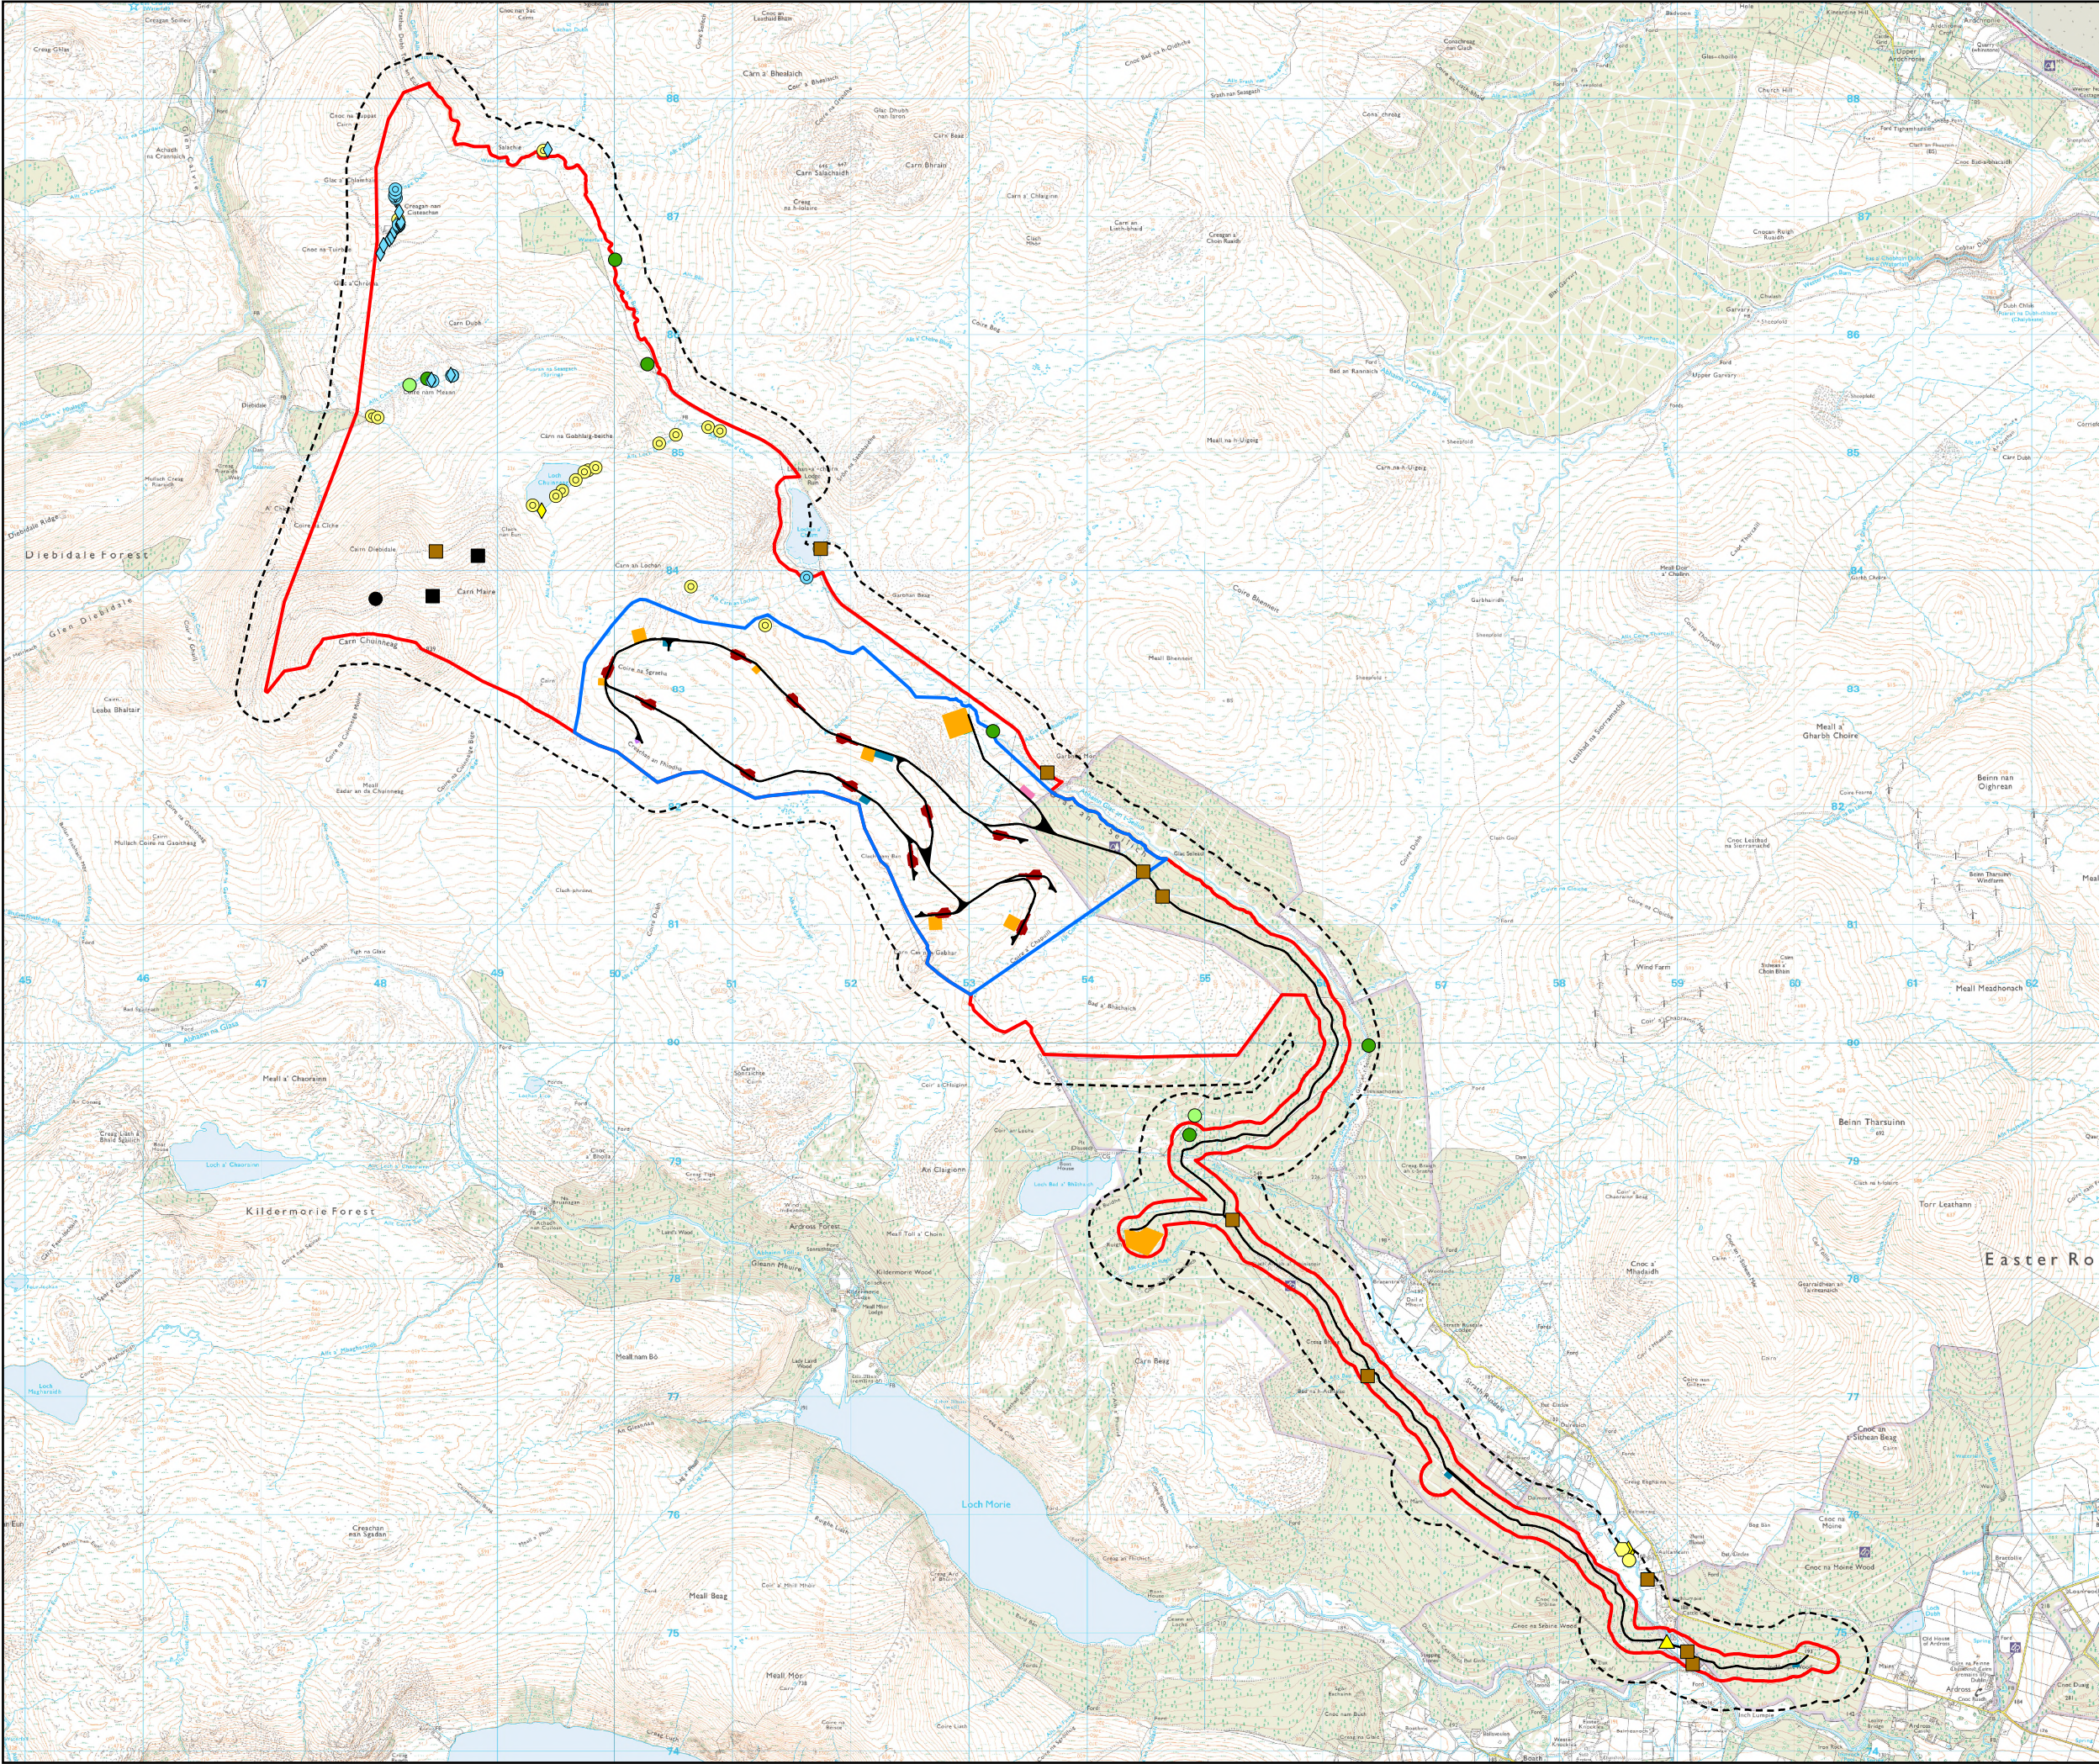

- Site Boundary

Main Development Area

Ecology Survey Area

Site Infrastructure

Met Mast Hardstanding

Control Building and Substation

BESS Site

Borrow Pit Search Area

Cranepad and Laydown

Temporary Compound

Access Track

Protected Species Results

Amphibian

Reptile

Mountain Hare

Sighting

Print

Pine Marten

Print

Water Vole

Burrow

Latrine

Otter


Couch

Holt

Path

Sighting

Spraint

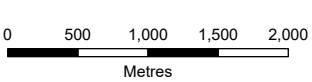

SCALE: See Scale Bar
SIZE: A3
PROJECT: 0730493
DATE: 06/11/2025

VERSION: A01
DRAWN: BO
CHECKED: ST
APPROVED: RP

Figure 8.4
Protected Mammal Survey Results
Creachan Wind Farm

