



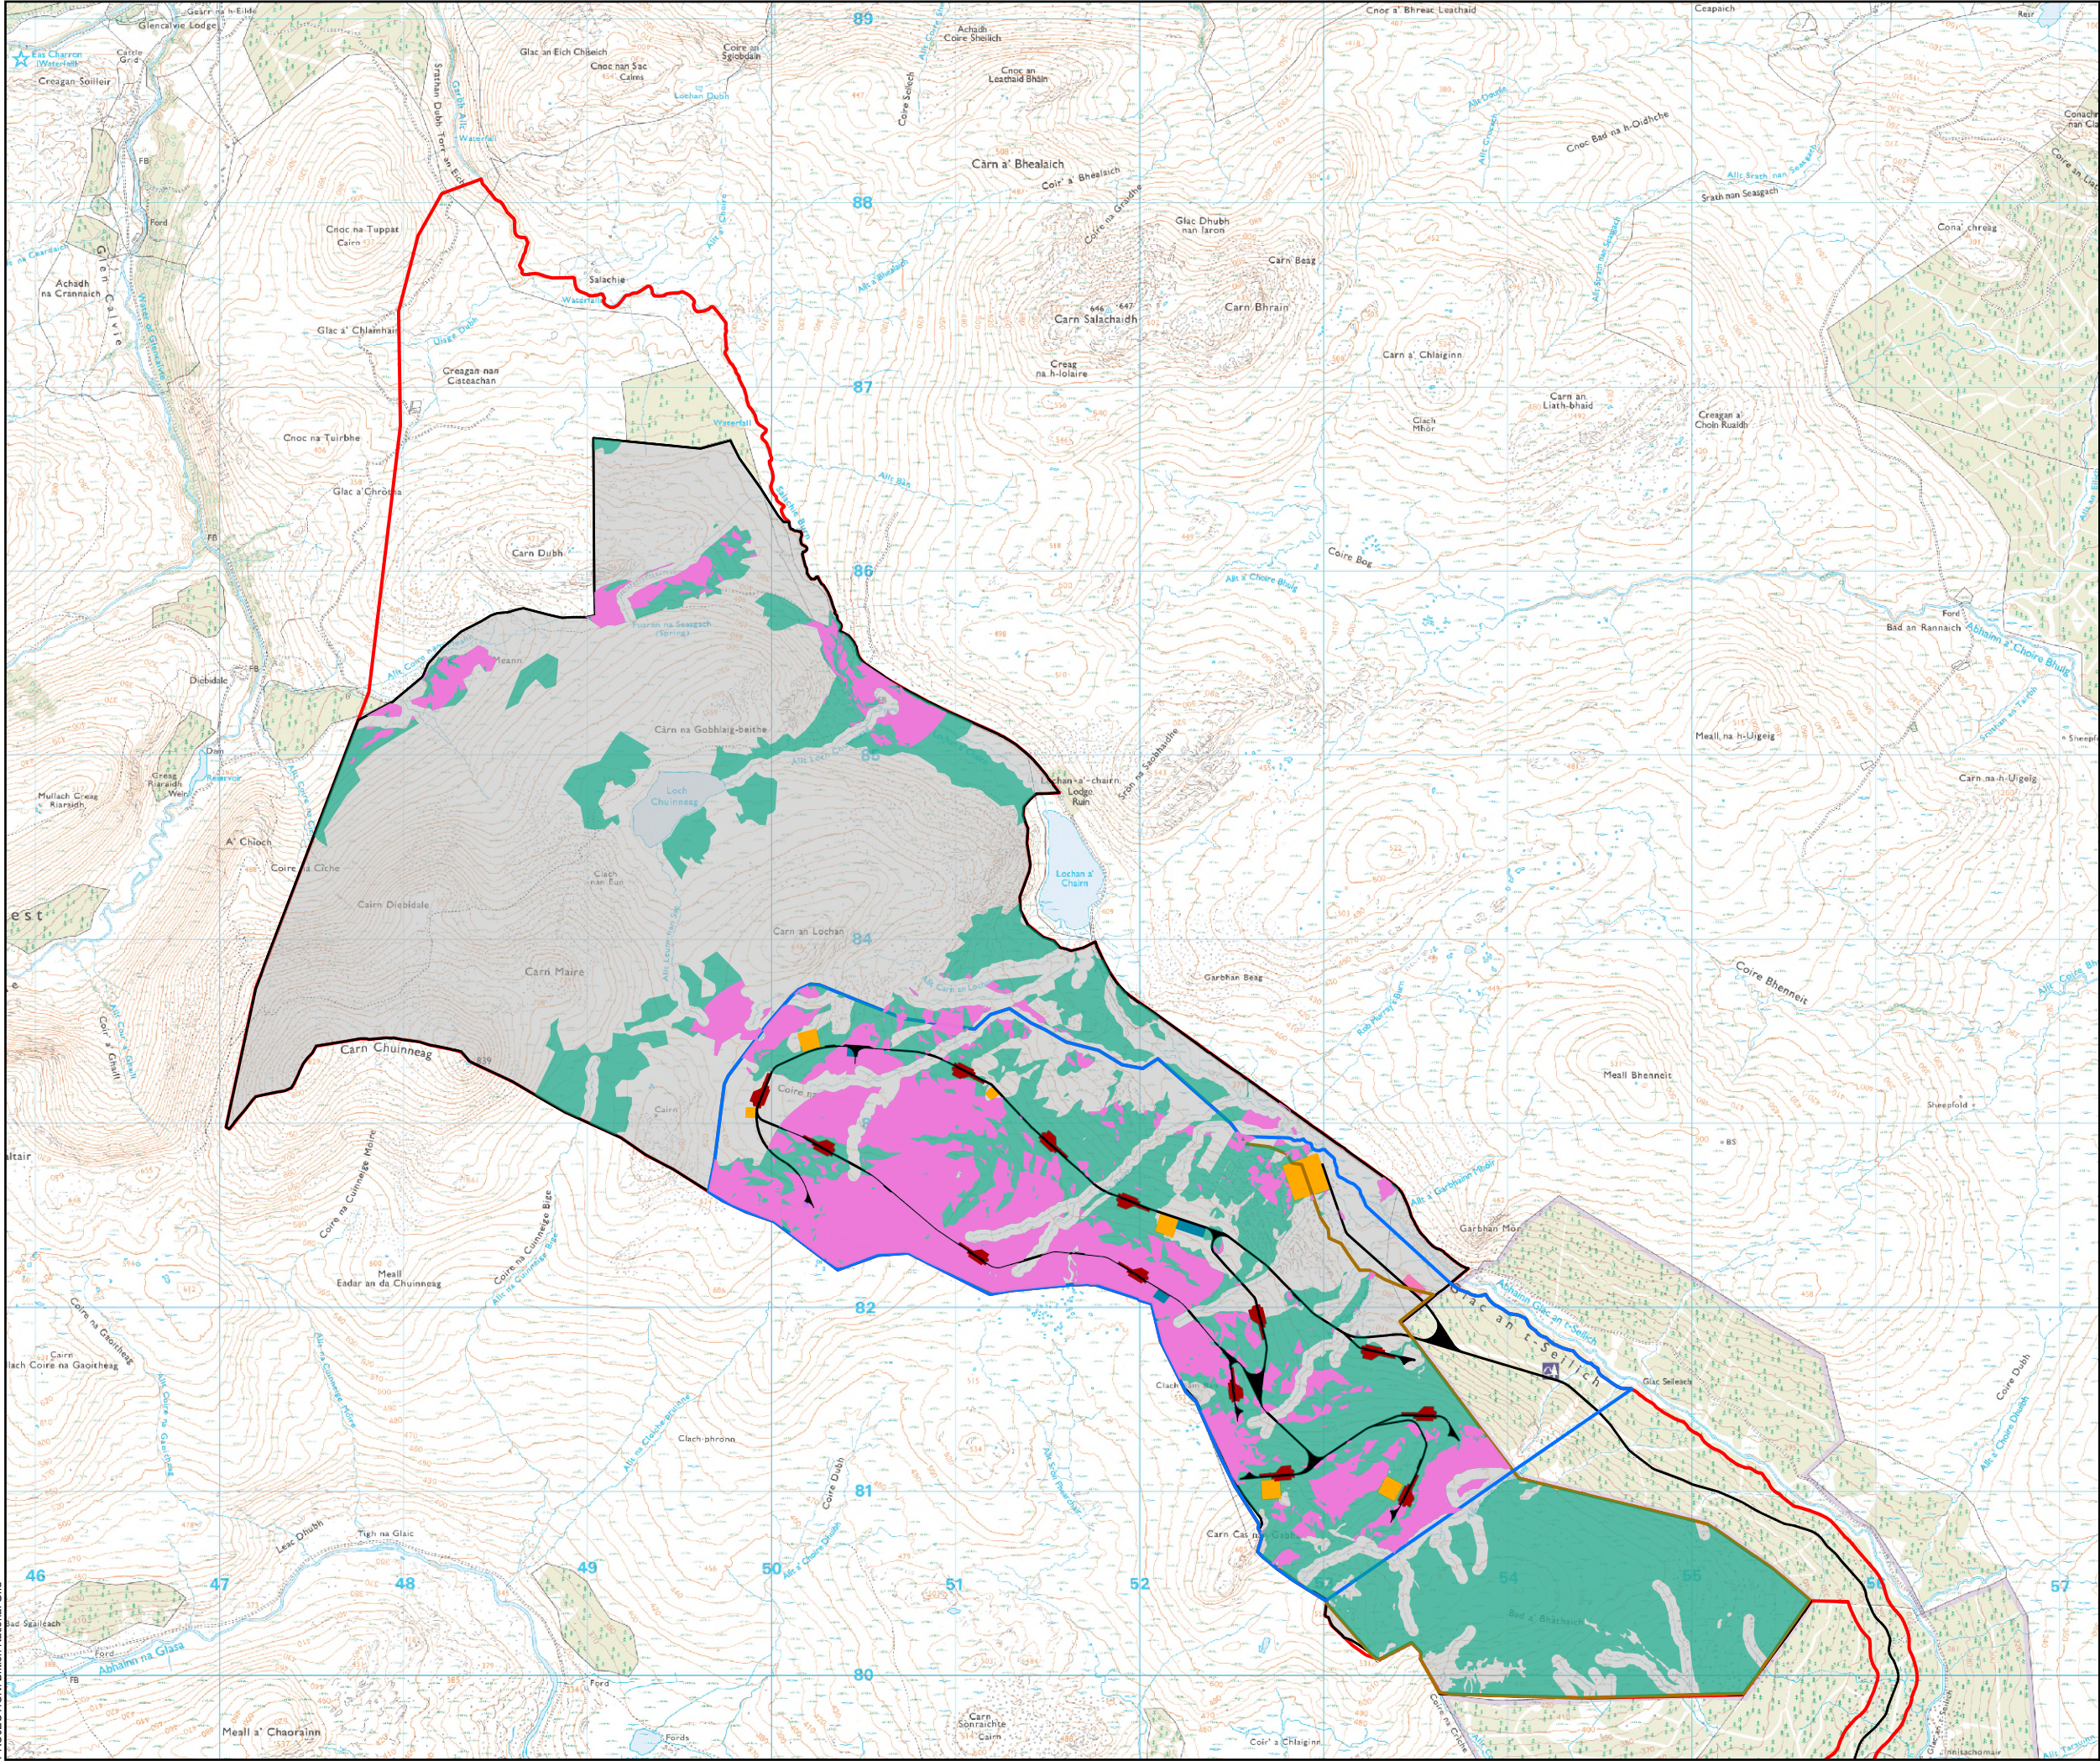

- Site Boundary
- Main Development Area
- Wind Turbine Zone
- Habitat Management Plan Area
- Site Infrastructure
 - Met Mast Hardstanding
 - Control Building and Substation
 - BESS Site
 - Borrow Pit Search Area
 - Cranepad and Laydown
 - Temporary Compound
 - Access Track
- Modified, Drained and Actively Eroding Peat - Not Accessible for Restoration
- Peatland Restoration Target Area (Modified, Drained and Actively Eroding Peat - Accessible for Restoration)

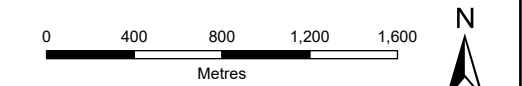

SCALE: See Scale Bar	VERSION: A01
SIZE: A3	DRAWN: LA
PROJECT: 0730493	CHECKED: ST
DATE: 12/15/2025	APPROVED: RP

Figure 8.8
Peatland Restoration Target Area
Creachan Wind Farm