


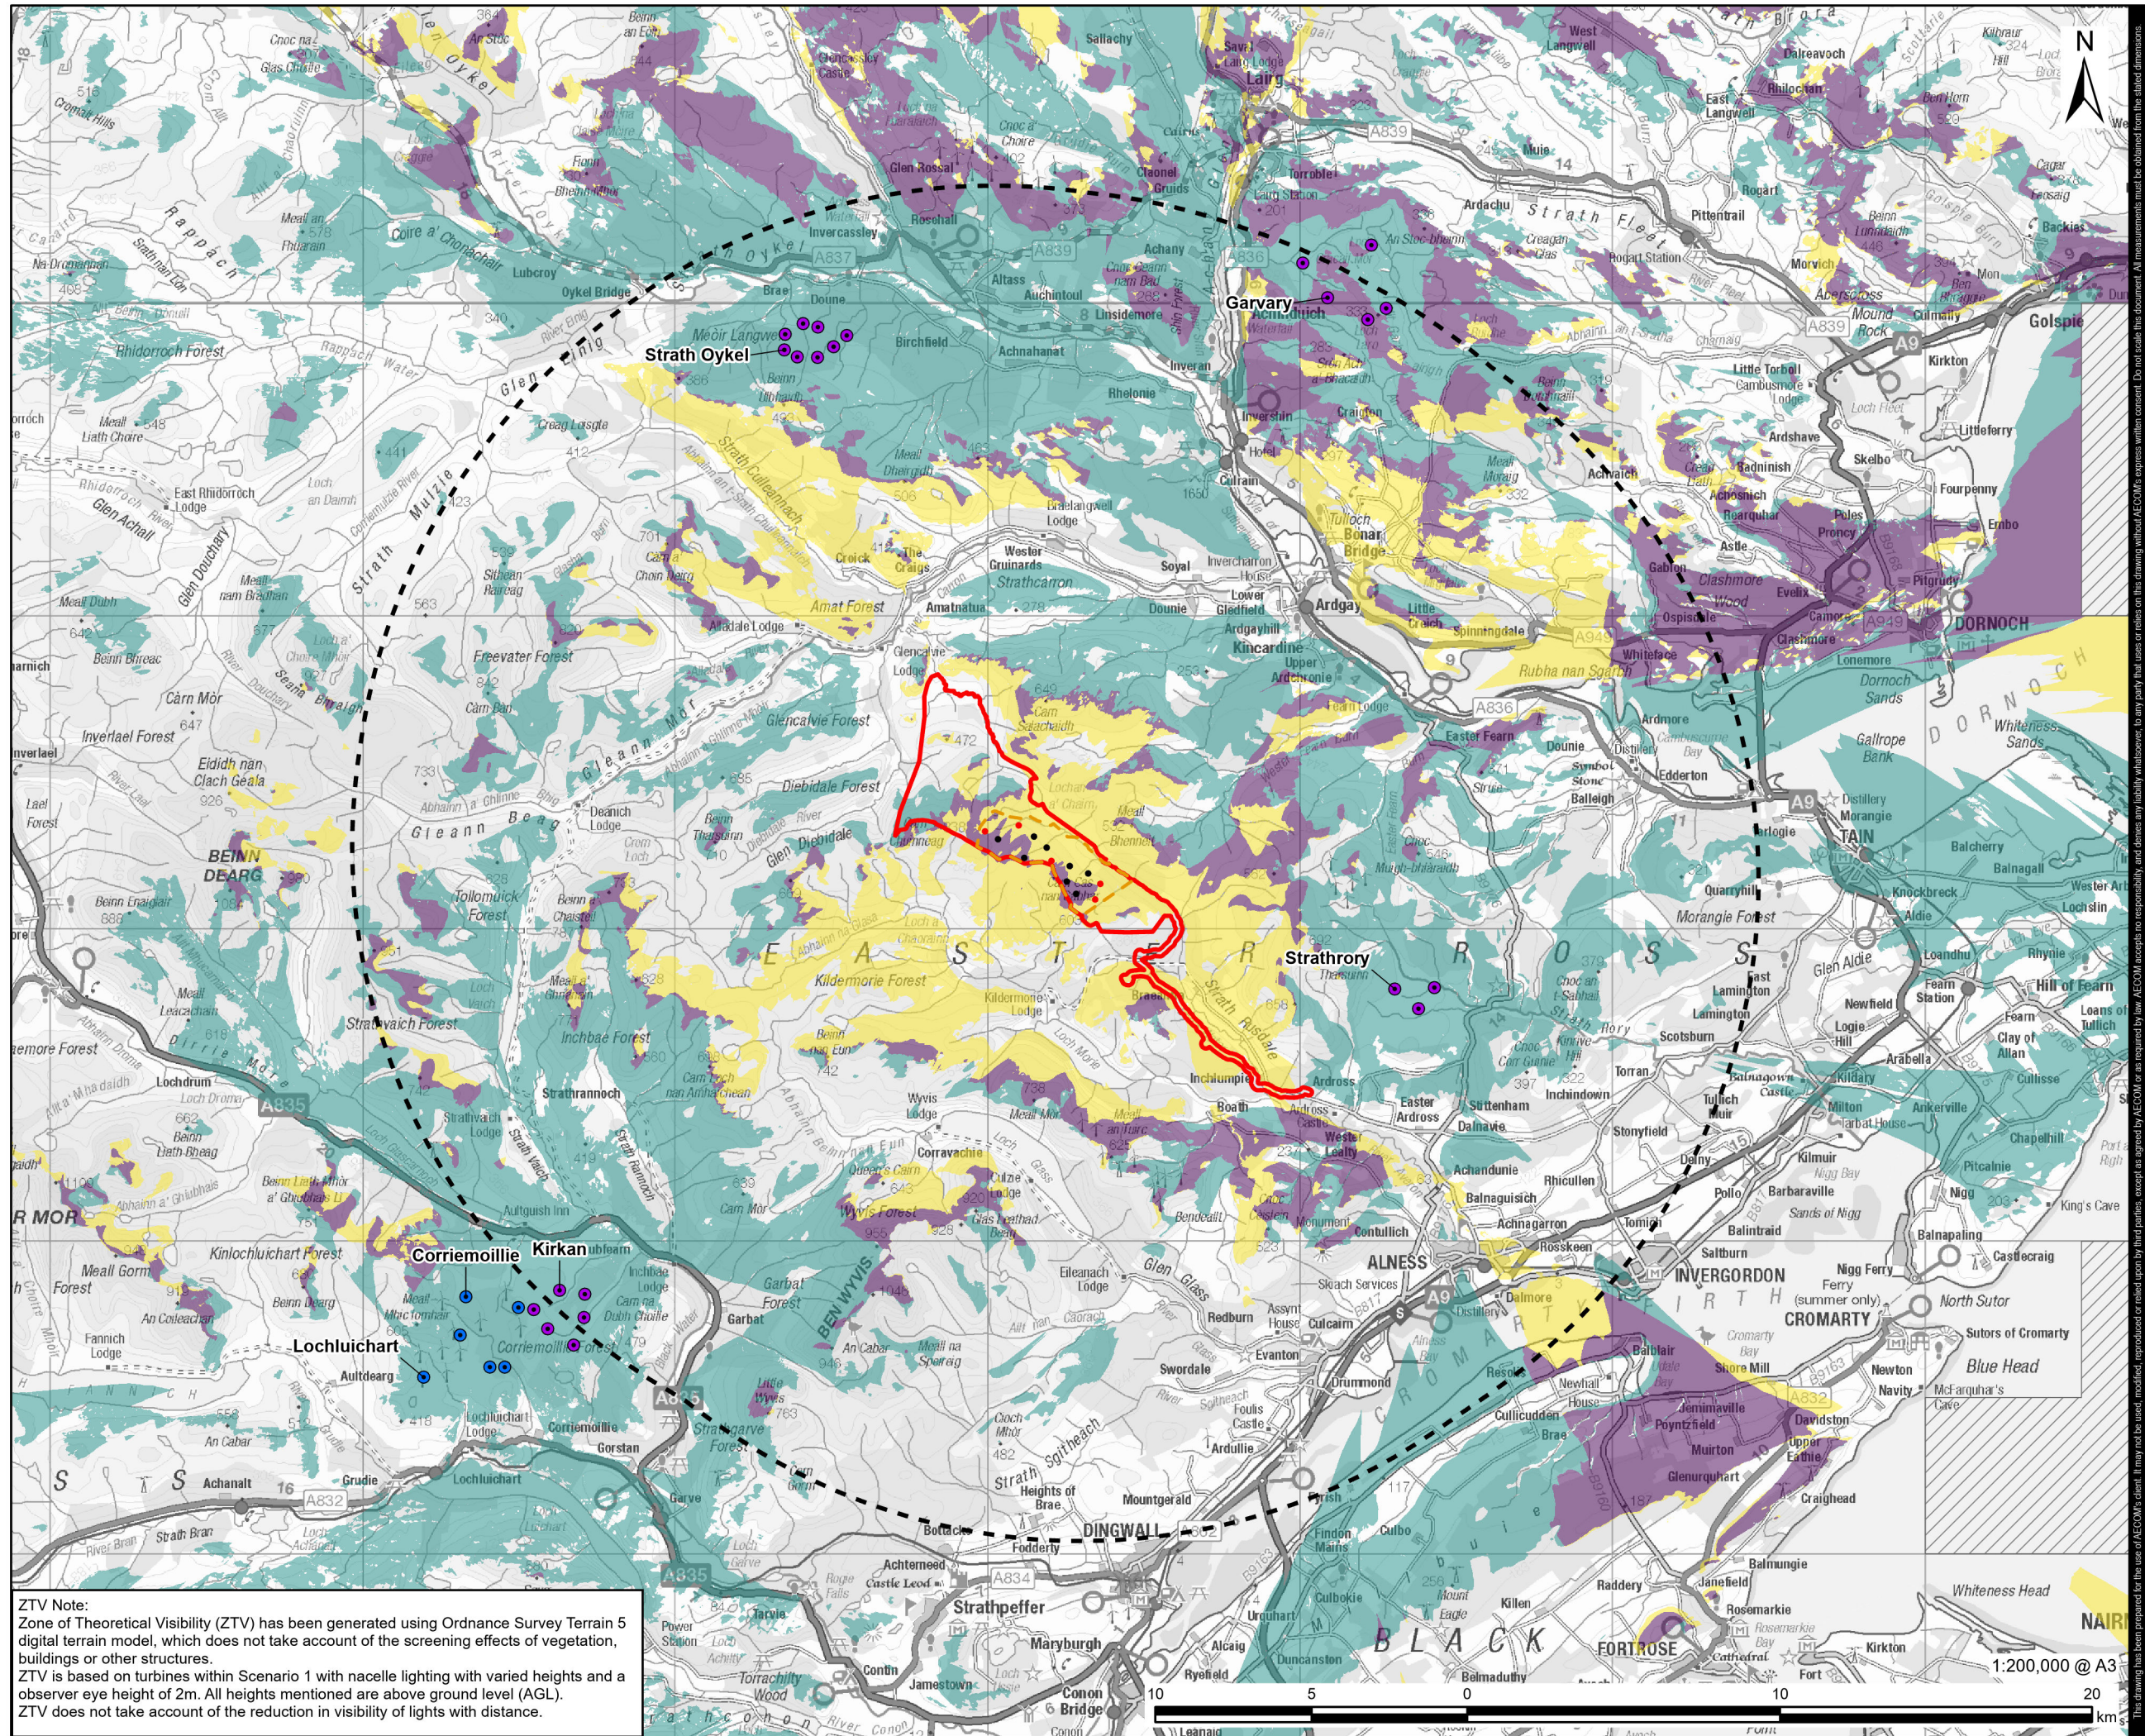

AECOM	
PROJECT	
Creachan Wind Farm	
CLIENT	
RWE	
CONSULTANT	
AECOM Limited One Trinity Gardens Newcastle upon Tyne NE1 2FH www.aecom.com	
LEGEND	
	Site Boundary
	Main Development Area
	Detailed 20km Study Area
Proposed Turbine Location	
	With Nacelle Lighting
	Without Nacelle Lighting
Wind Turbine Location (With Nacelle Lighting)	
	Operational
	Consented
Cumulative Visibility:	
	Creachan Only
	Scenario 1 Only
	Creachan and Scenario 1
	No DTM Coverage
NOTES	
Contains Ordnance Survey Data © Crown Copyright and database right 2025. All rights reserved. Licence number AC0000808122. Contains public sector information licensed under the Open Government Licence v3.0.	
ISSUE PURPOSE	
EIA Report	
PROJECT NUMBER	
60728056	
FIGURE TITLE	
Cumulative Aviation Lighting Schemes Zone of Theoretical Visibility 'ZTV' Scenario 1	
FIGURE NUMBER	
Figure 6.16	